





FRONT ELEVATION

PLAN # 1704

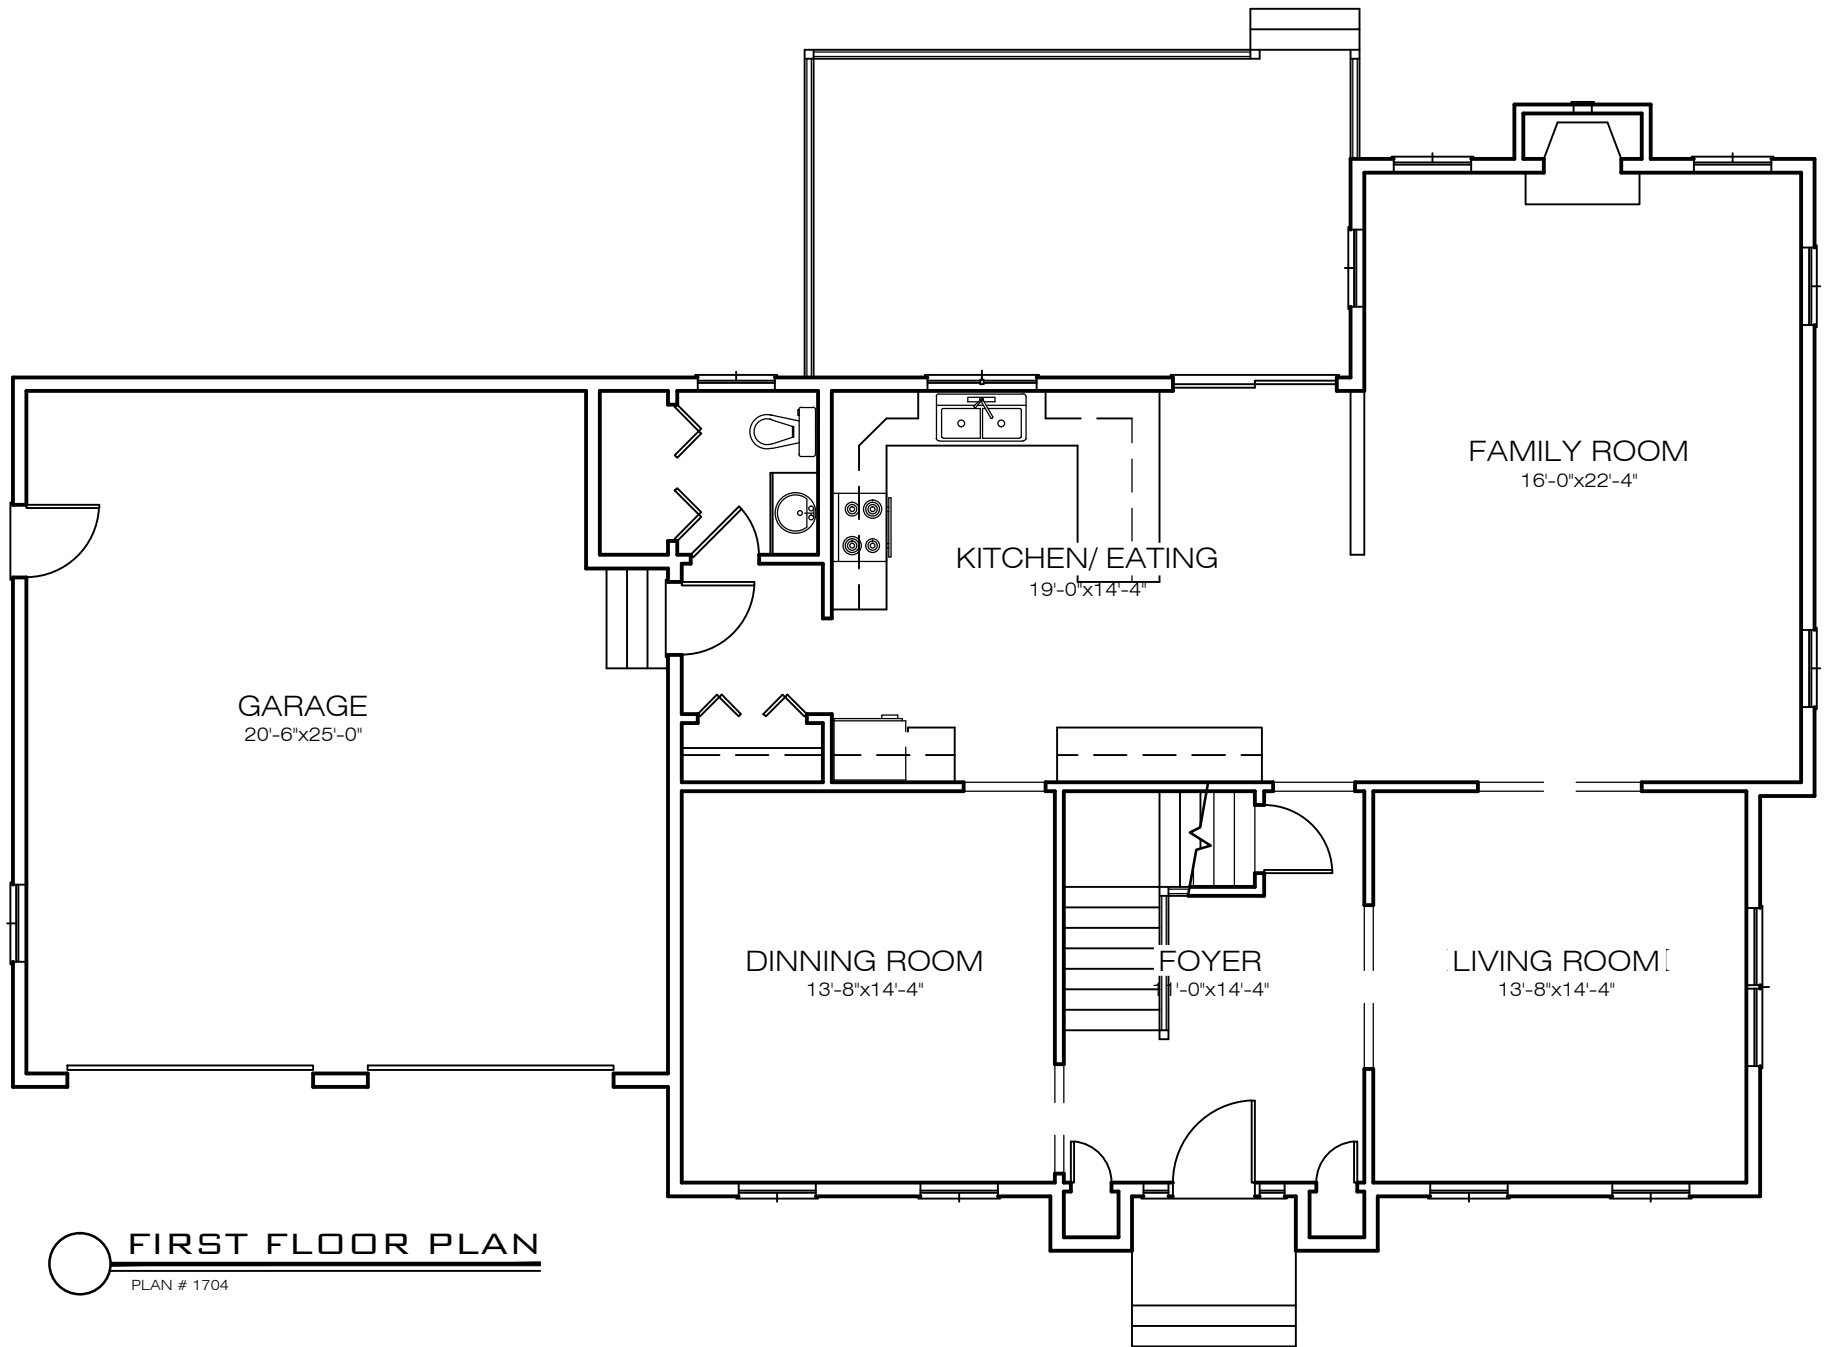

**FIRST FLOOR PLAN**

PLAN # 1704

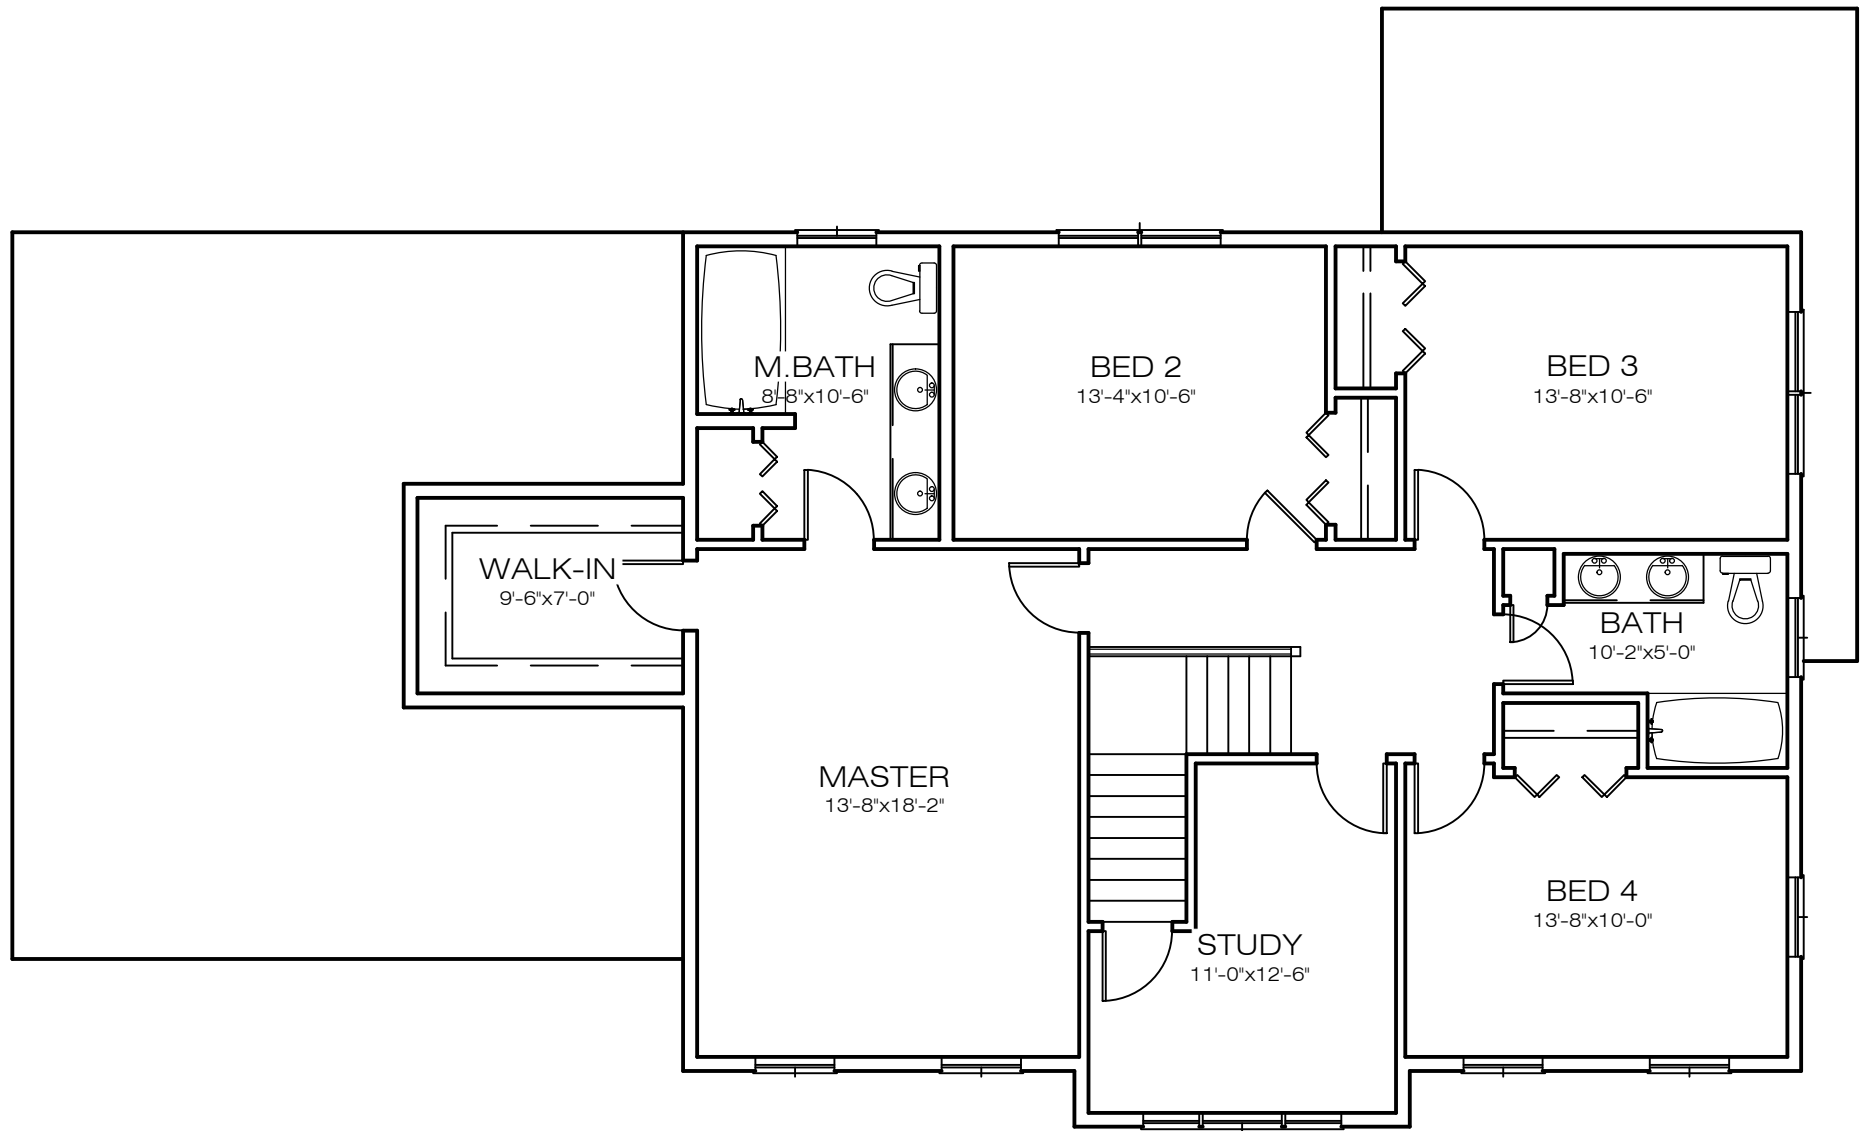

**SECOND FLOOR PLAN**  
PLAN # 1704