





FRONT ELEVATION

PLAN # 2771

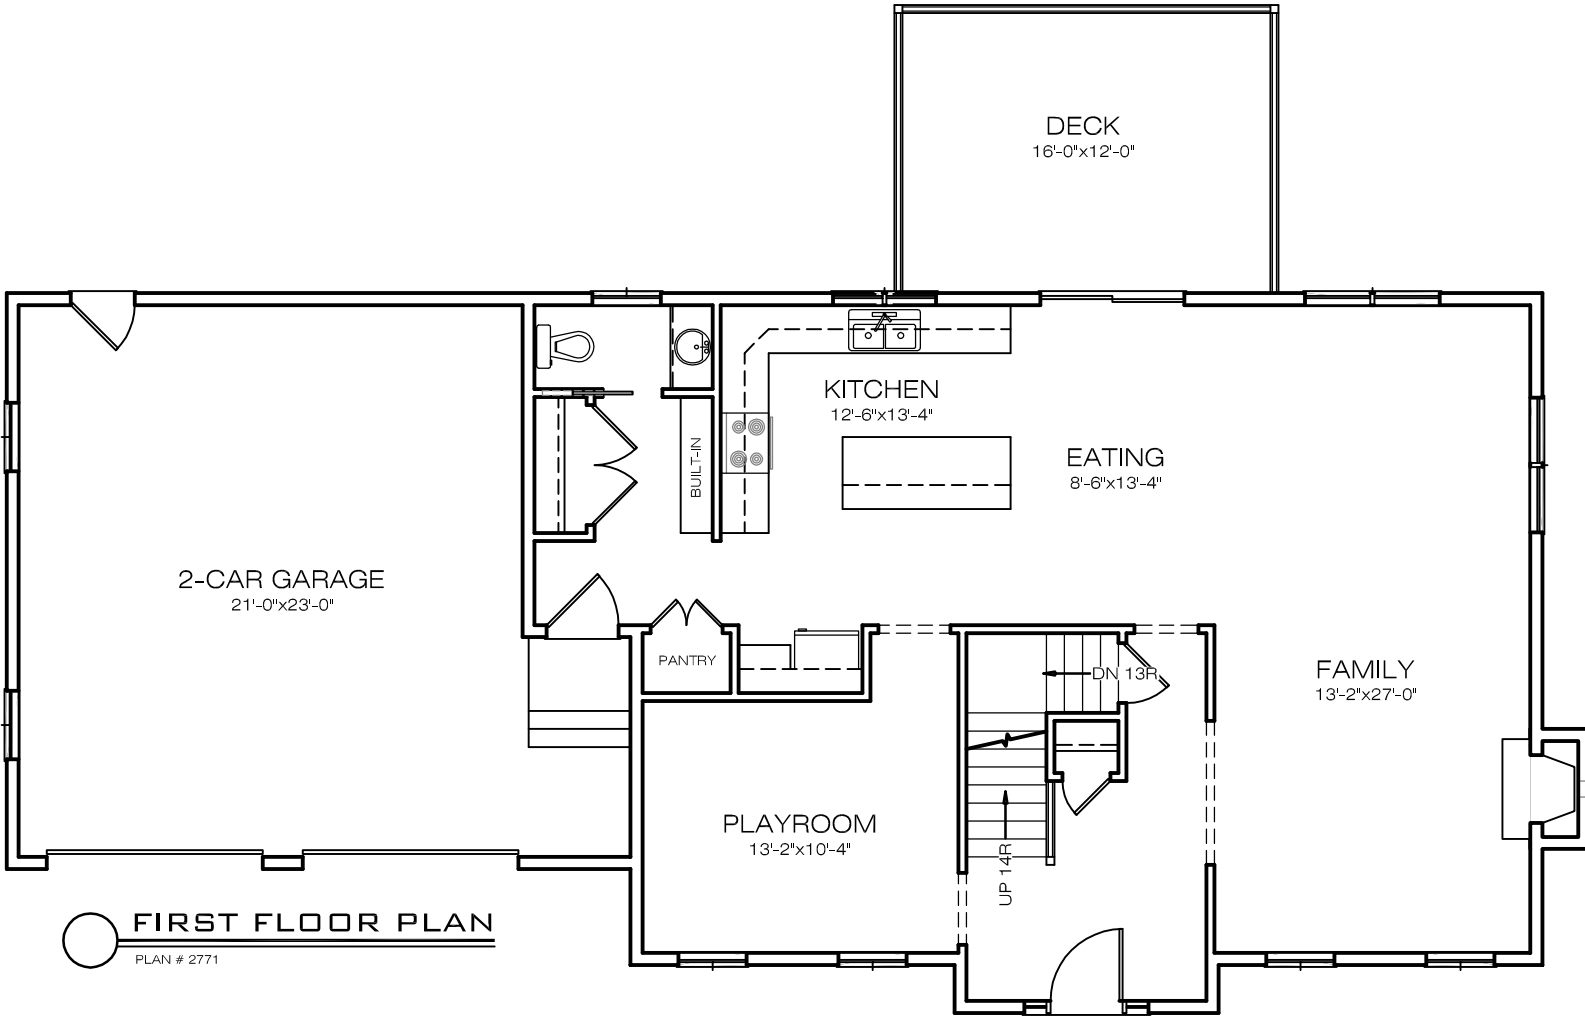

FIRST FLOOR PLAN
PLAN # 2771

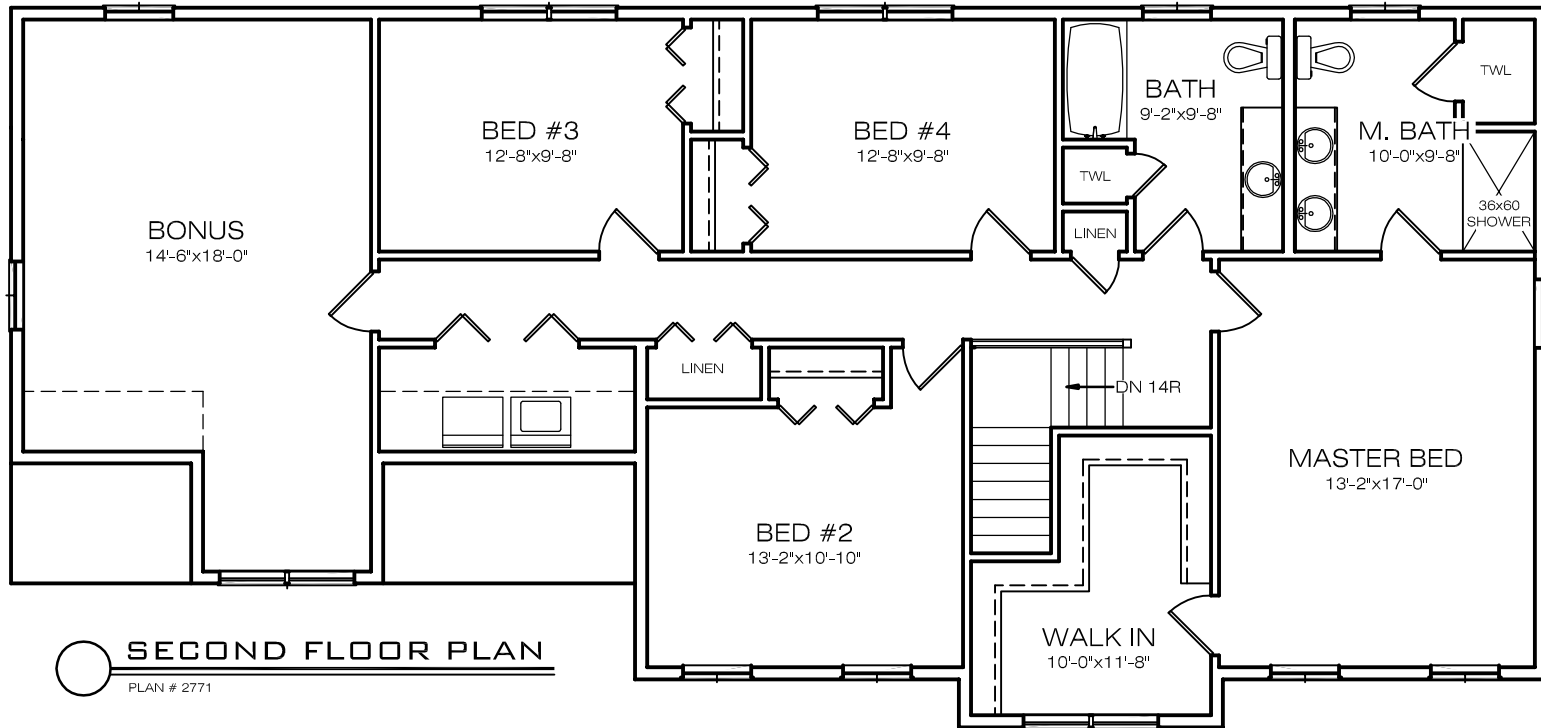

 **SECOND FLOOR PLAN**
PLAN # 2771