





FRONT ELEVATION

PLAN # 2775

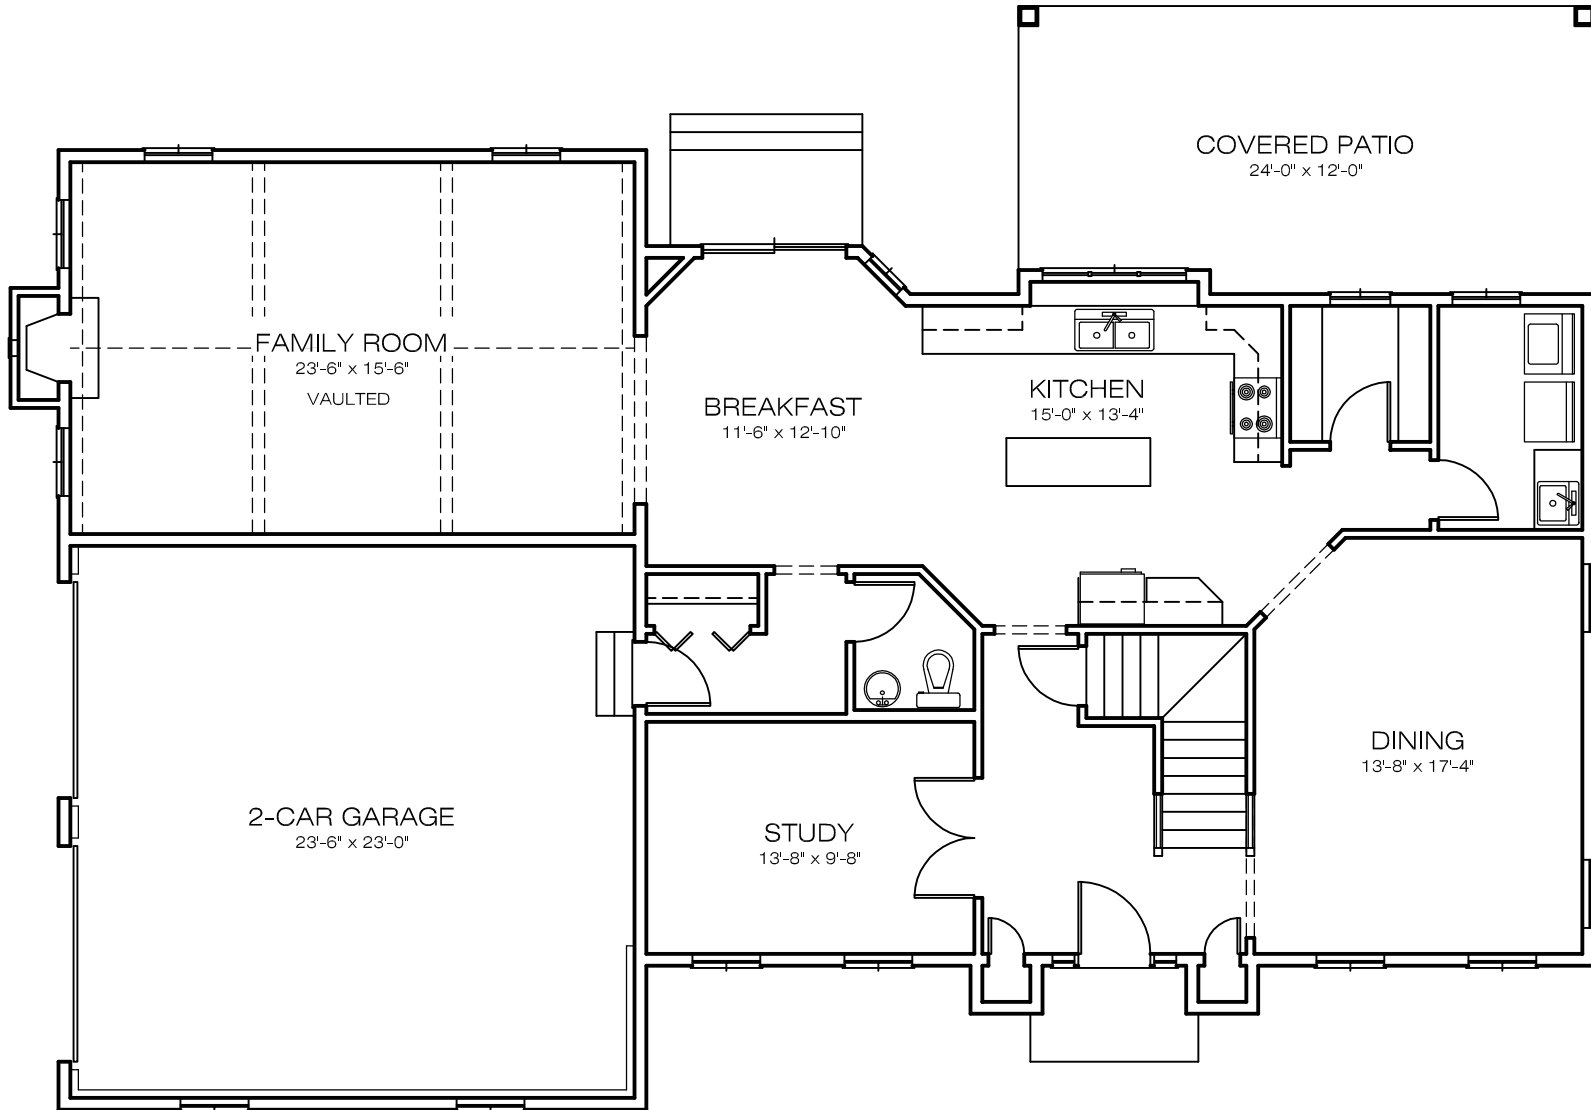

FIRST FLOOR PLAN

PLAN # 2775

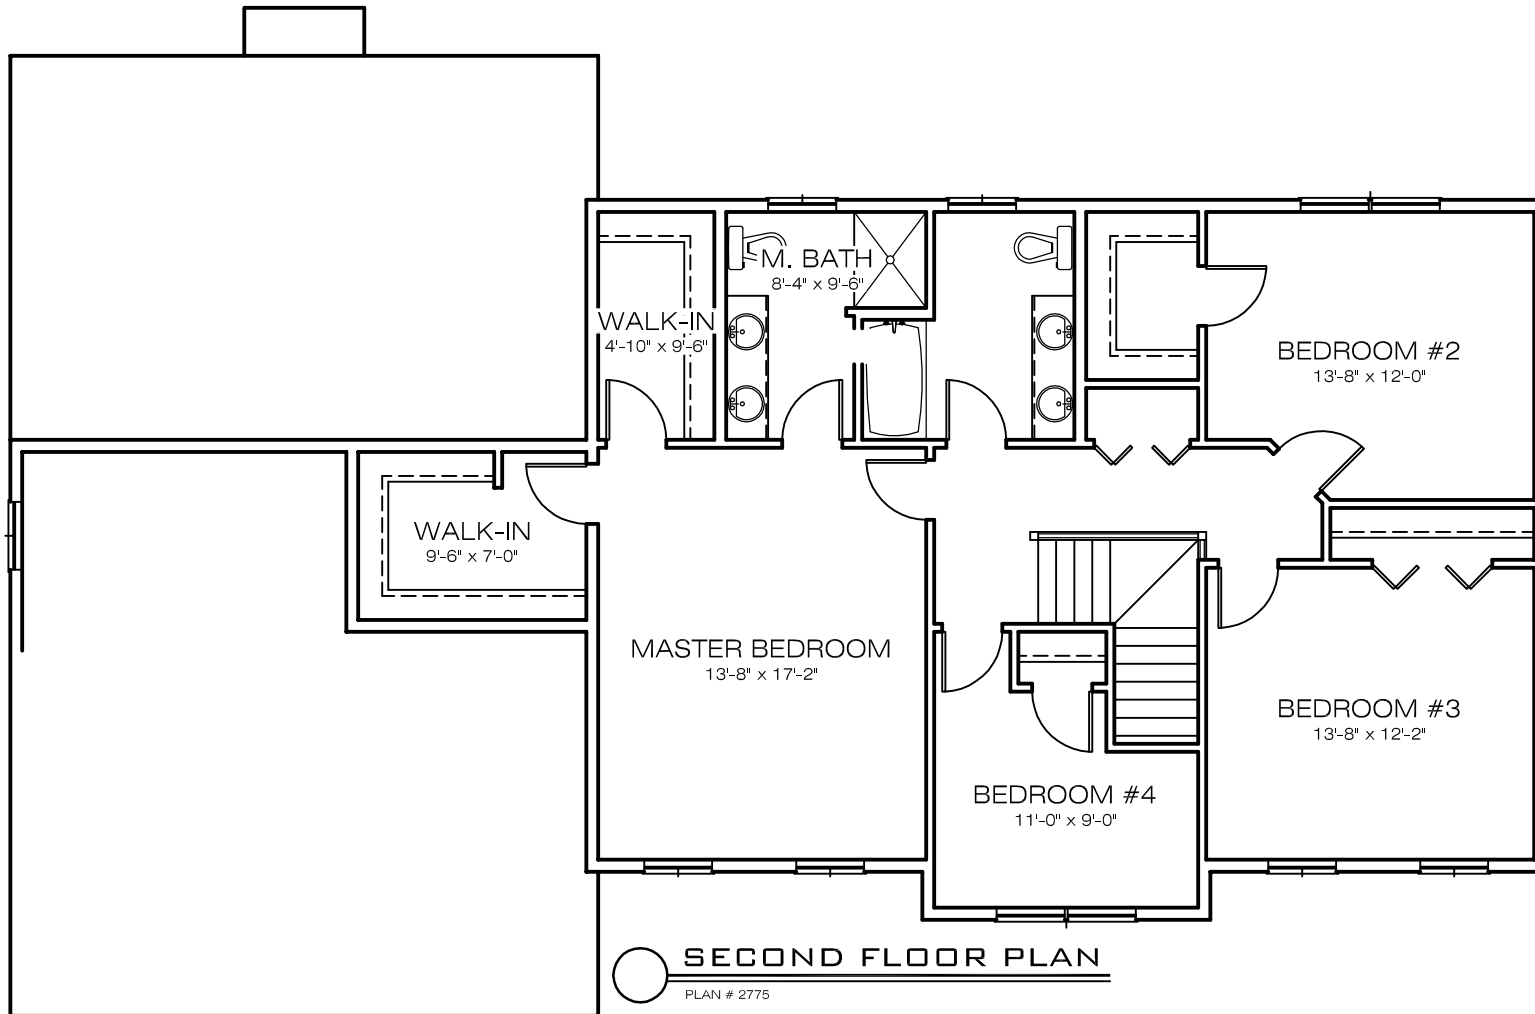

SECOND FLOOR PLAN

PLAN # 2775