





FRONT ELEVATION

PLAN # 2857

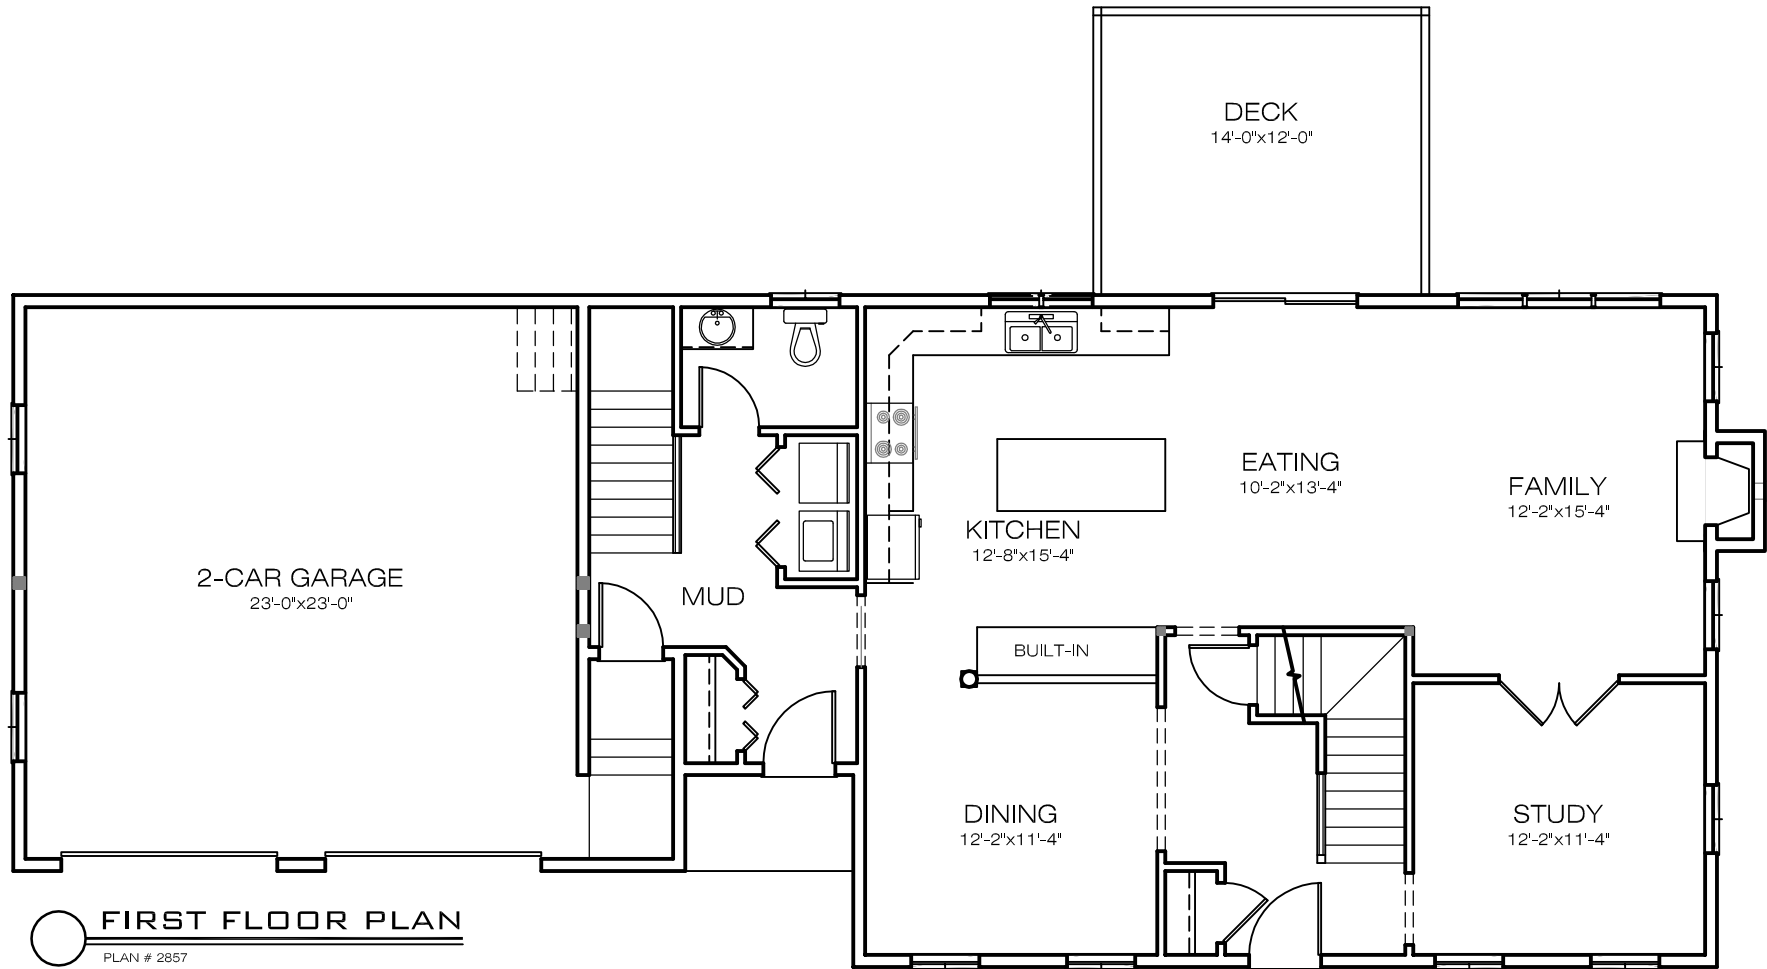

FIRST FLOOR PLAN
PLAN # 2857

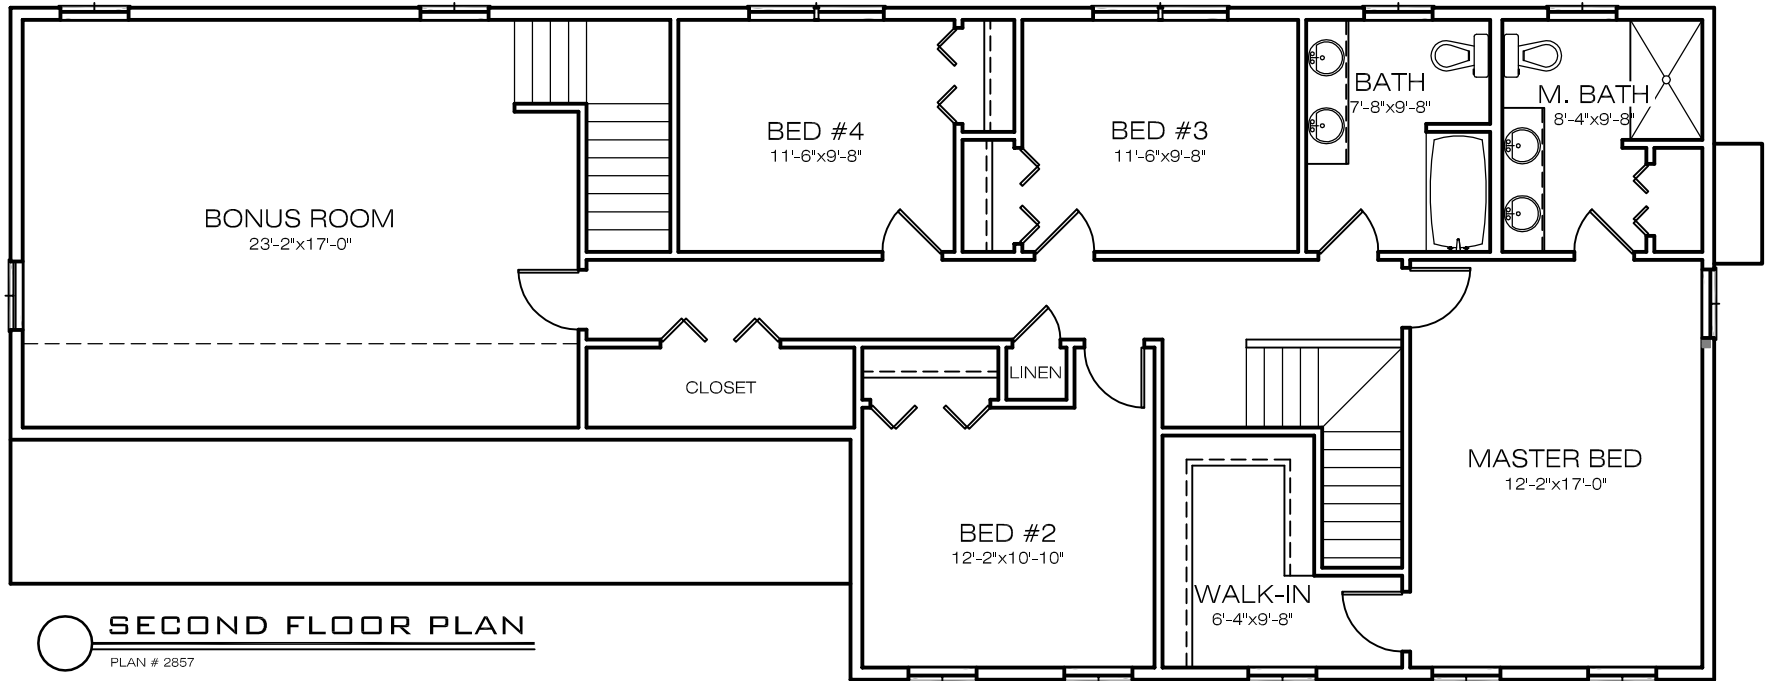

SECOND FLOOR PLAN

PLAN # 2857