





**FRONT ELEVATION**

PLAN # 3041

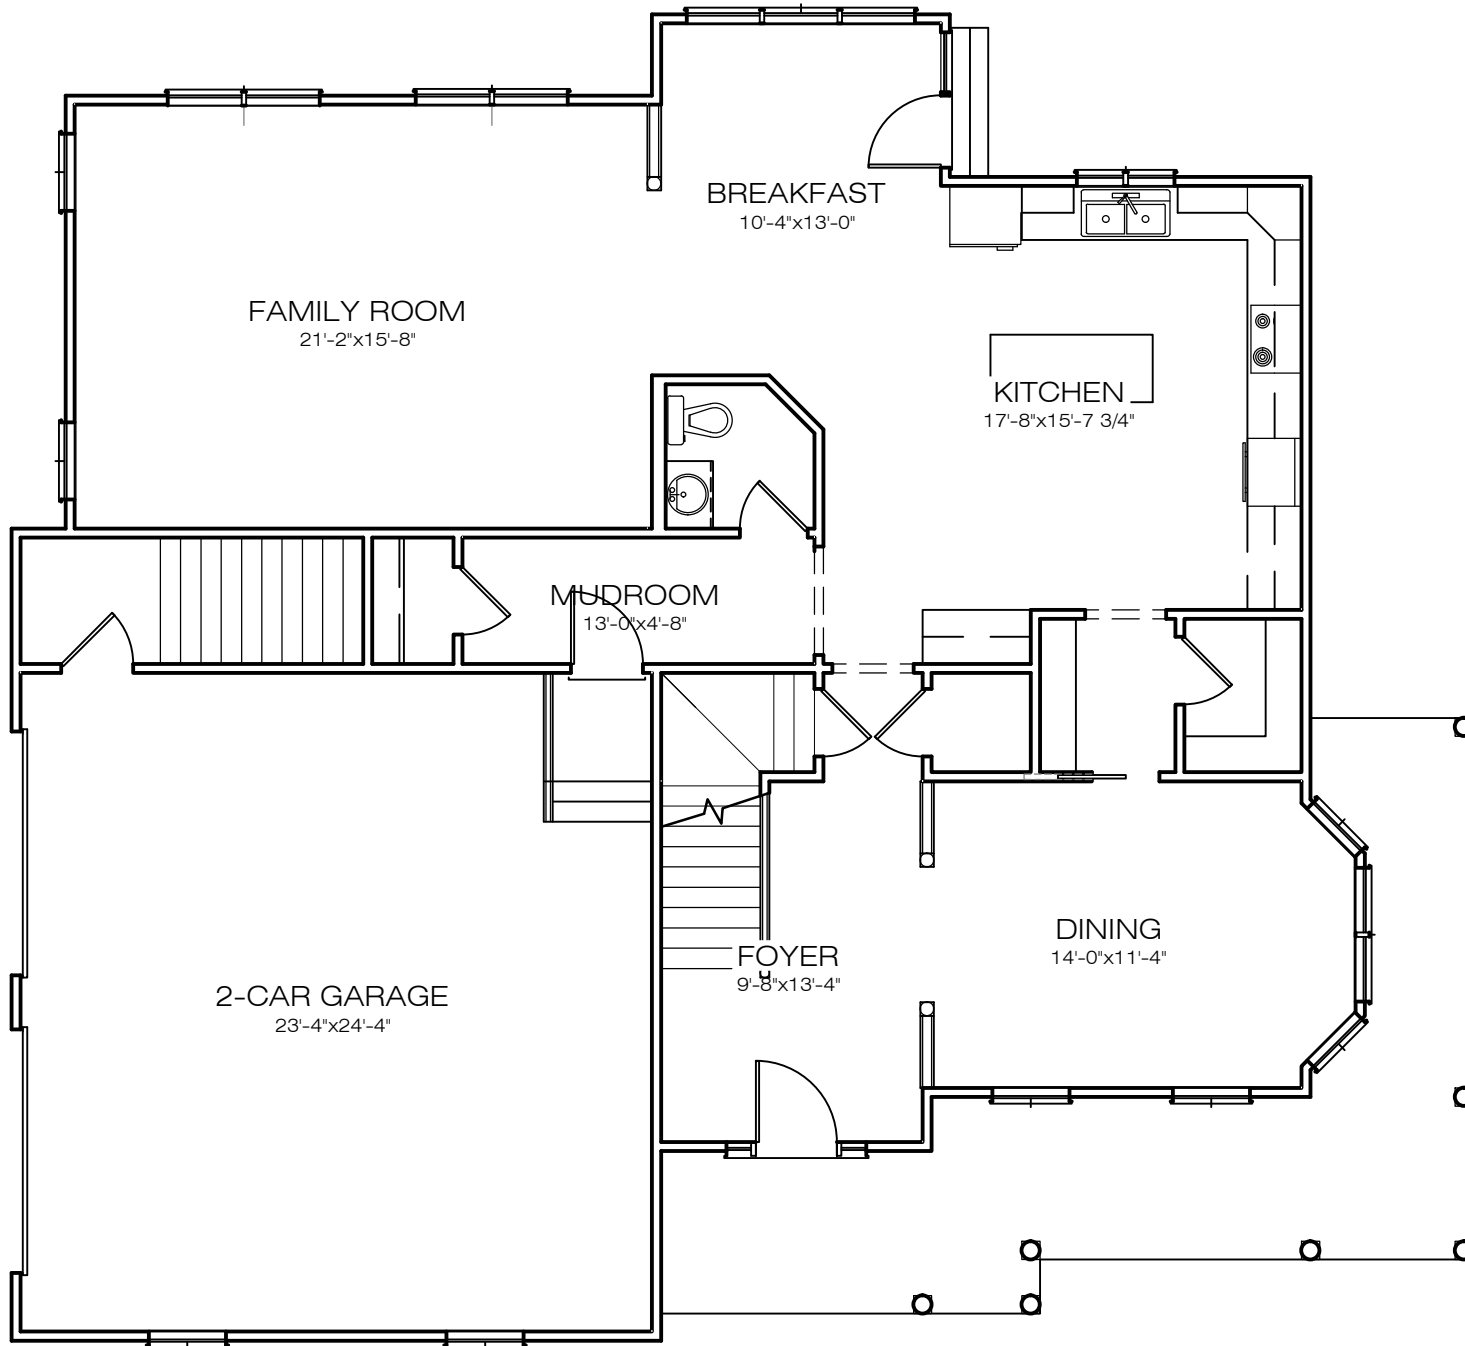

**FIRST FLOOR PLAN**

PLAN # 3034

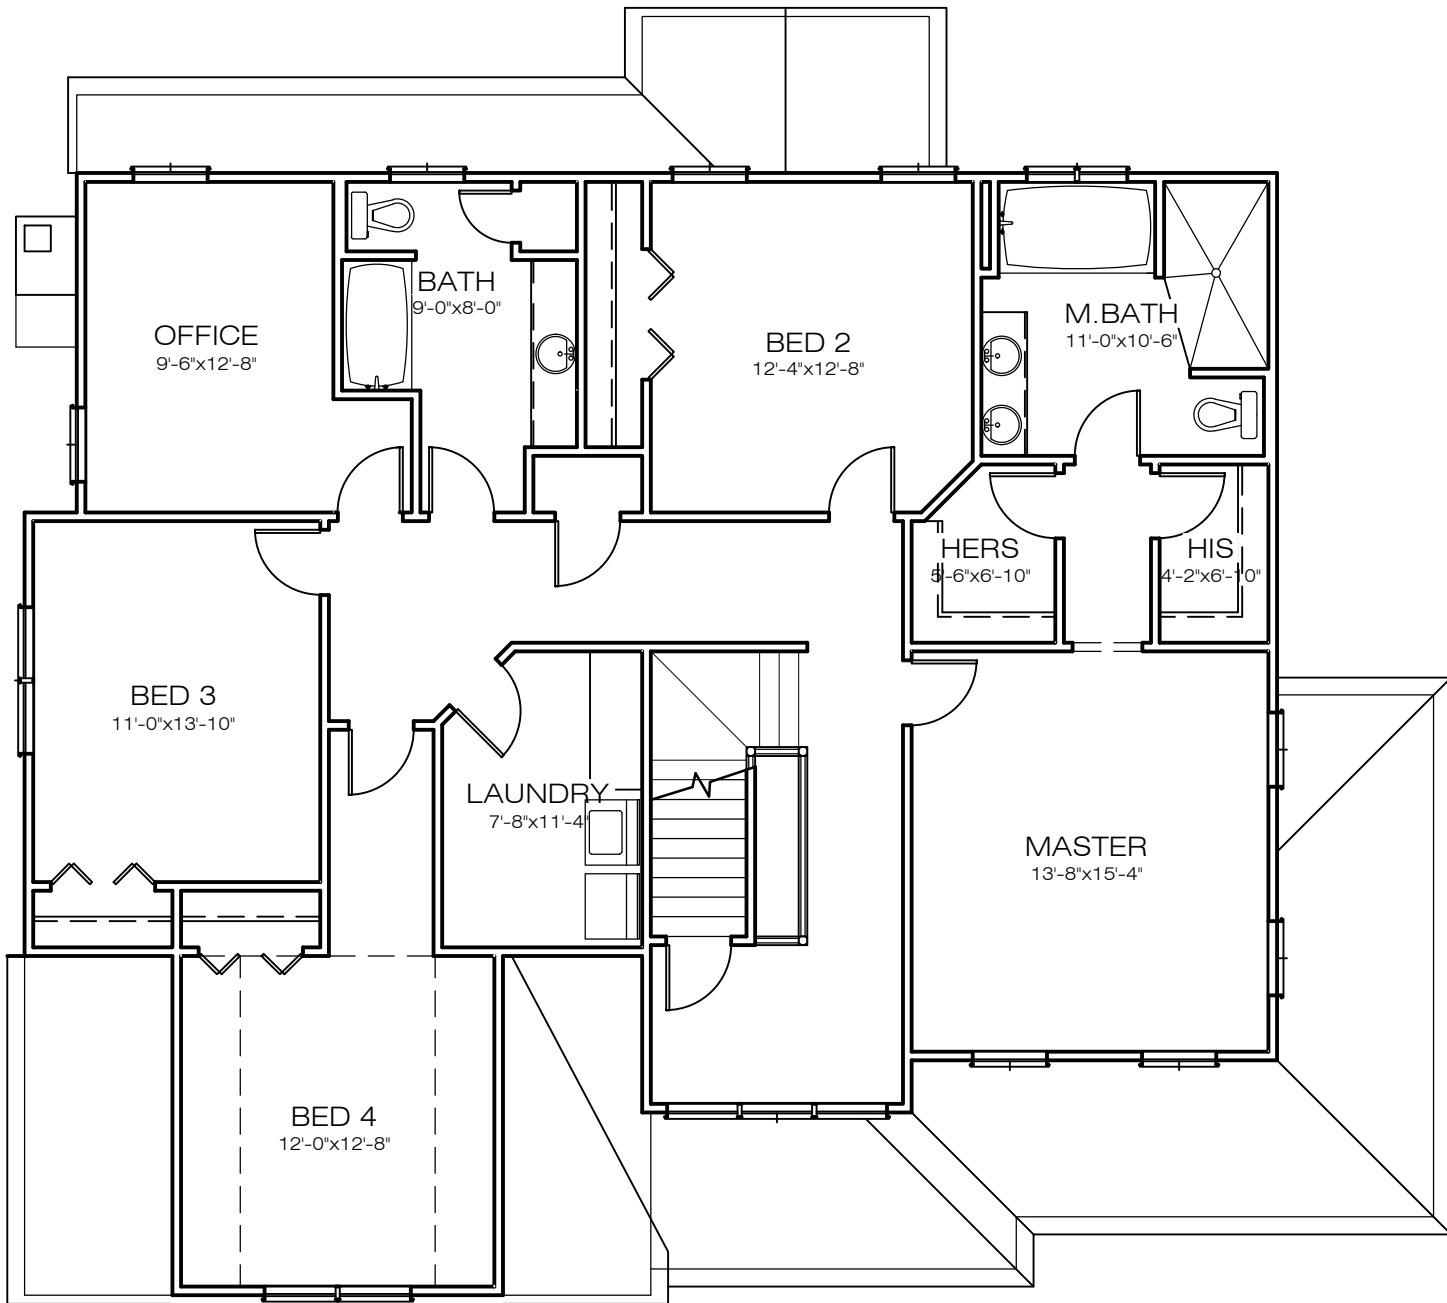

**SECOND FLOOR PLAN**

PLAN # 3034