





**FRONT ELEVATION**

PLAN # 3048

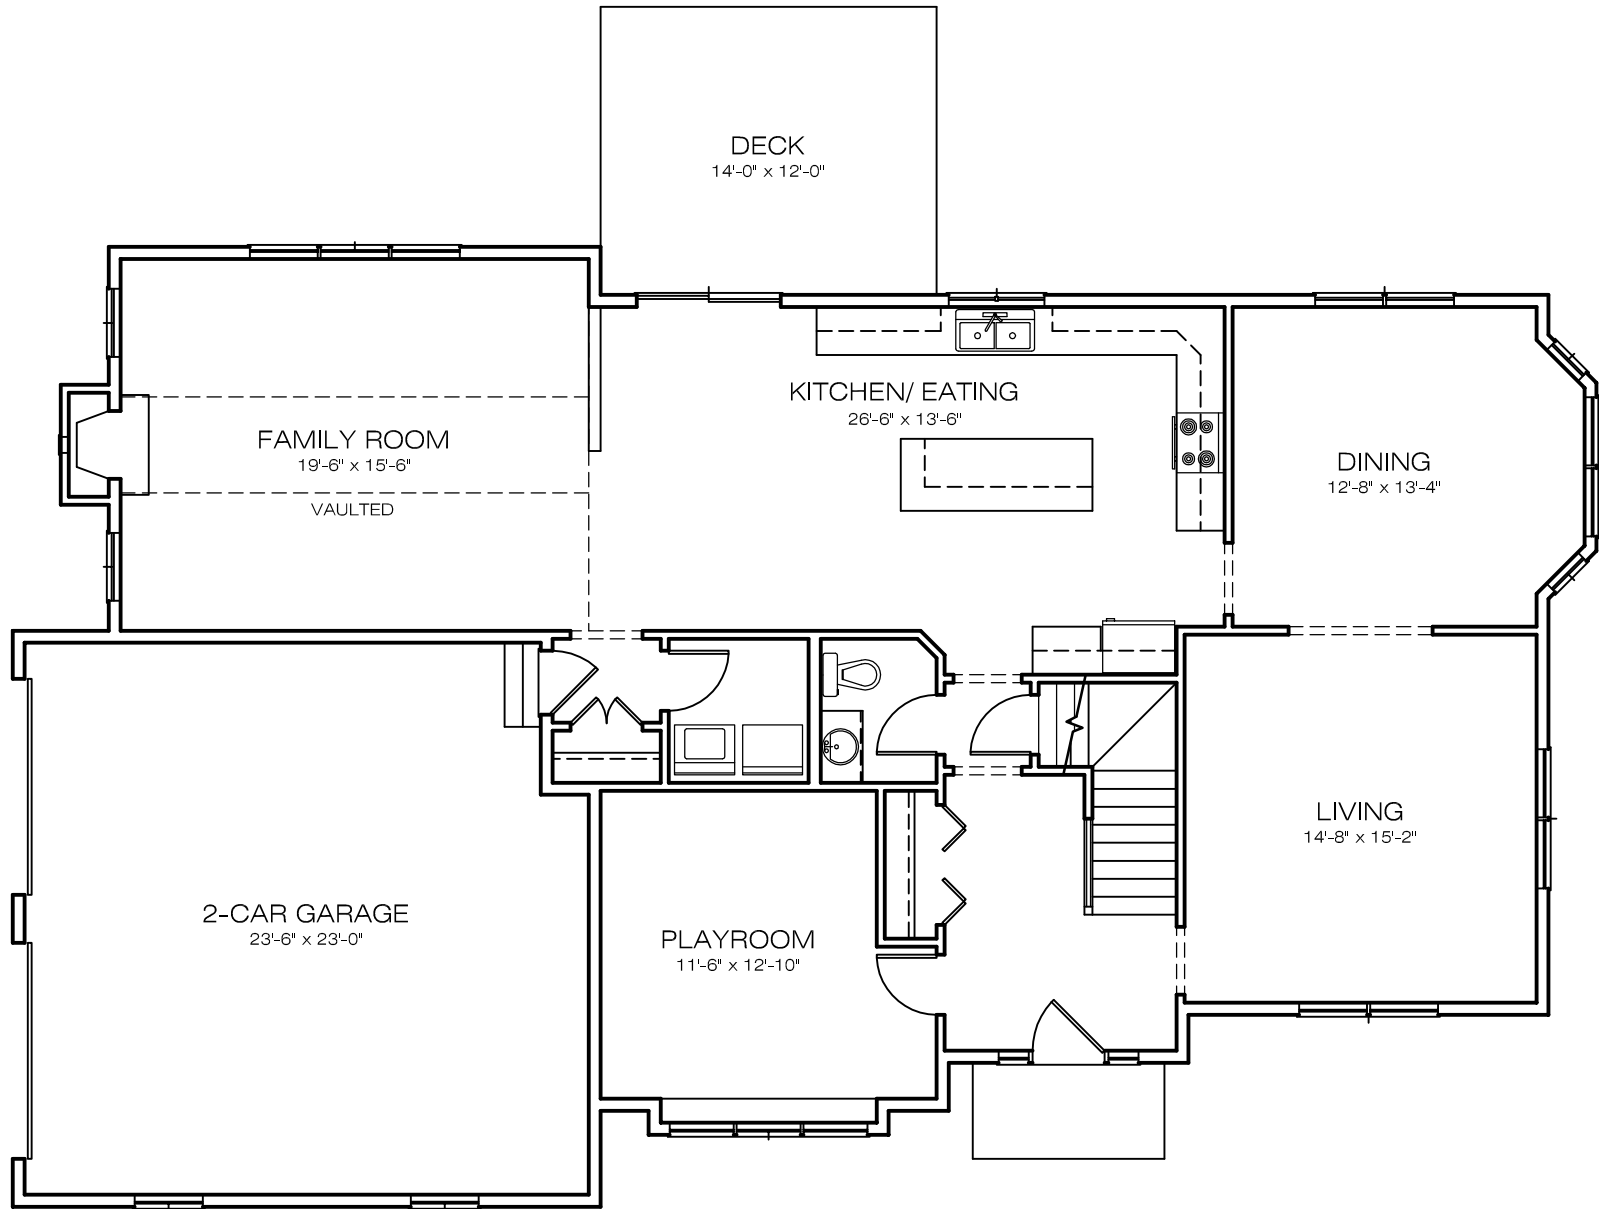

 **FIRST FLOOR PLAN**  
PLAN # 3048

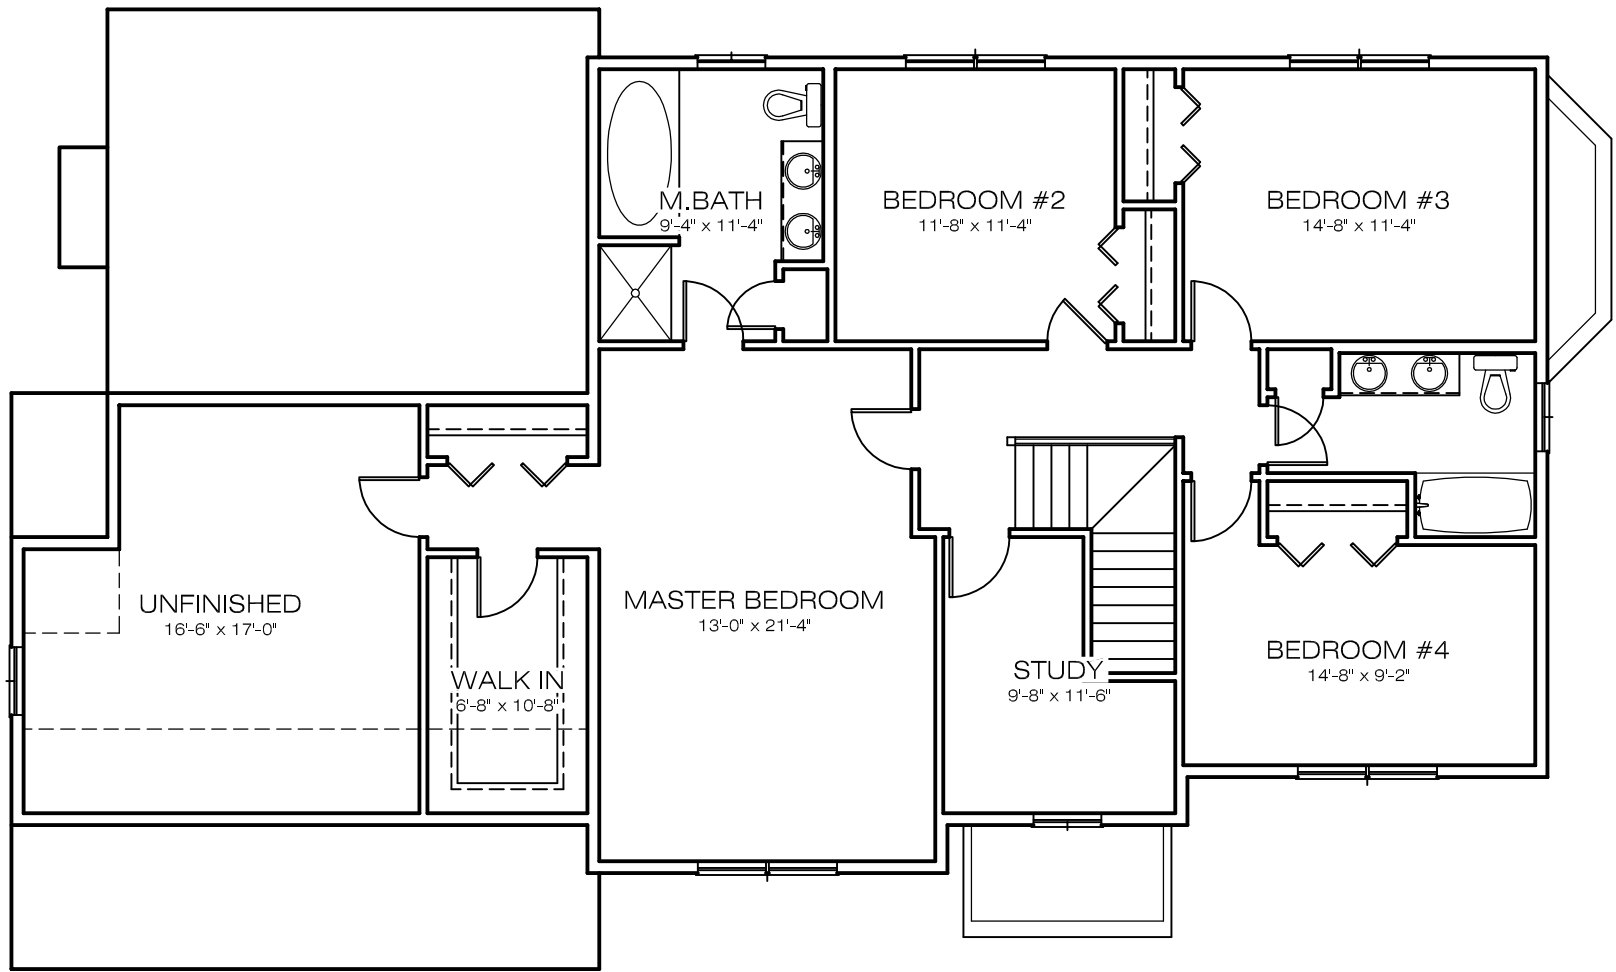

**SECOND FLOOR PLAN**

PLAN # 3048