





**FRONT ELEVATION**

PLAN # 3058

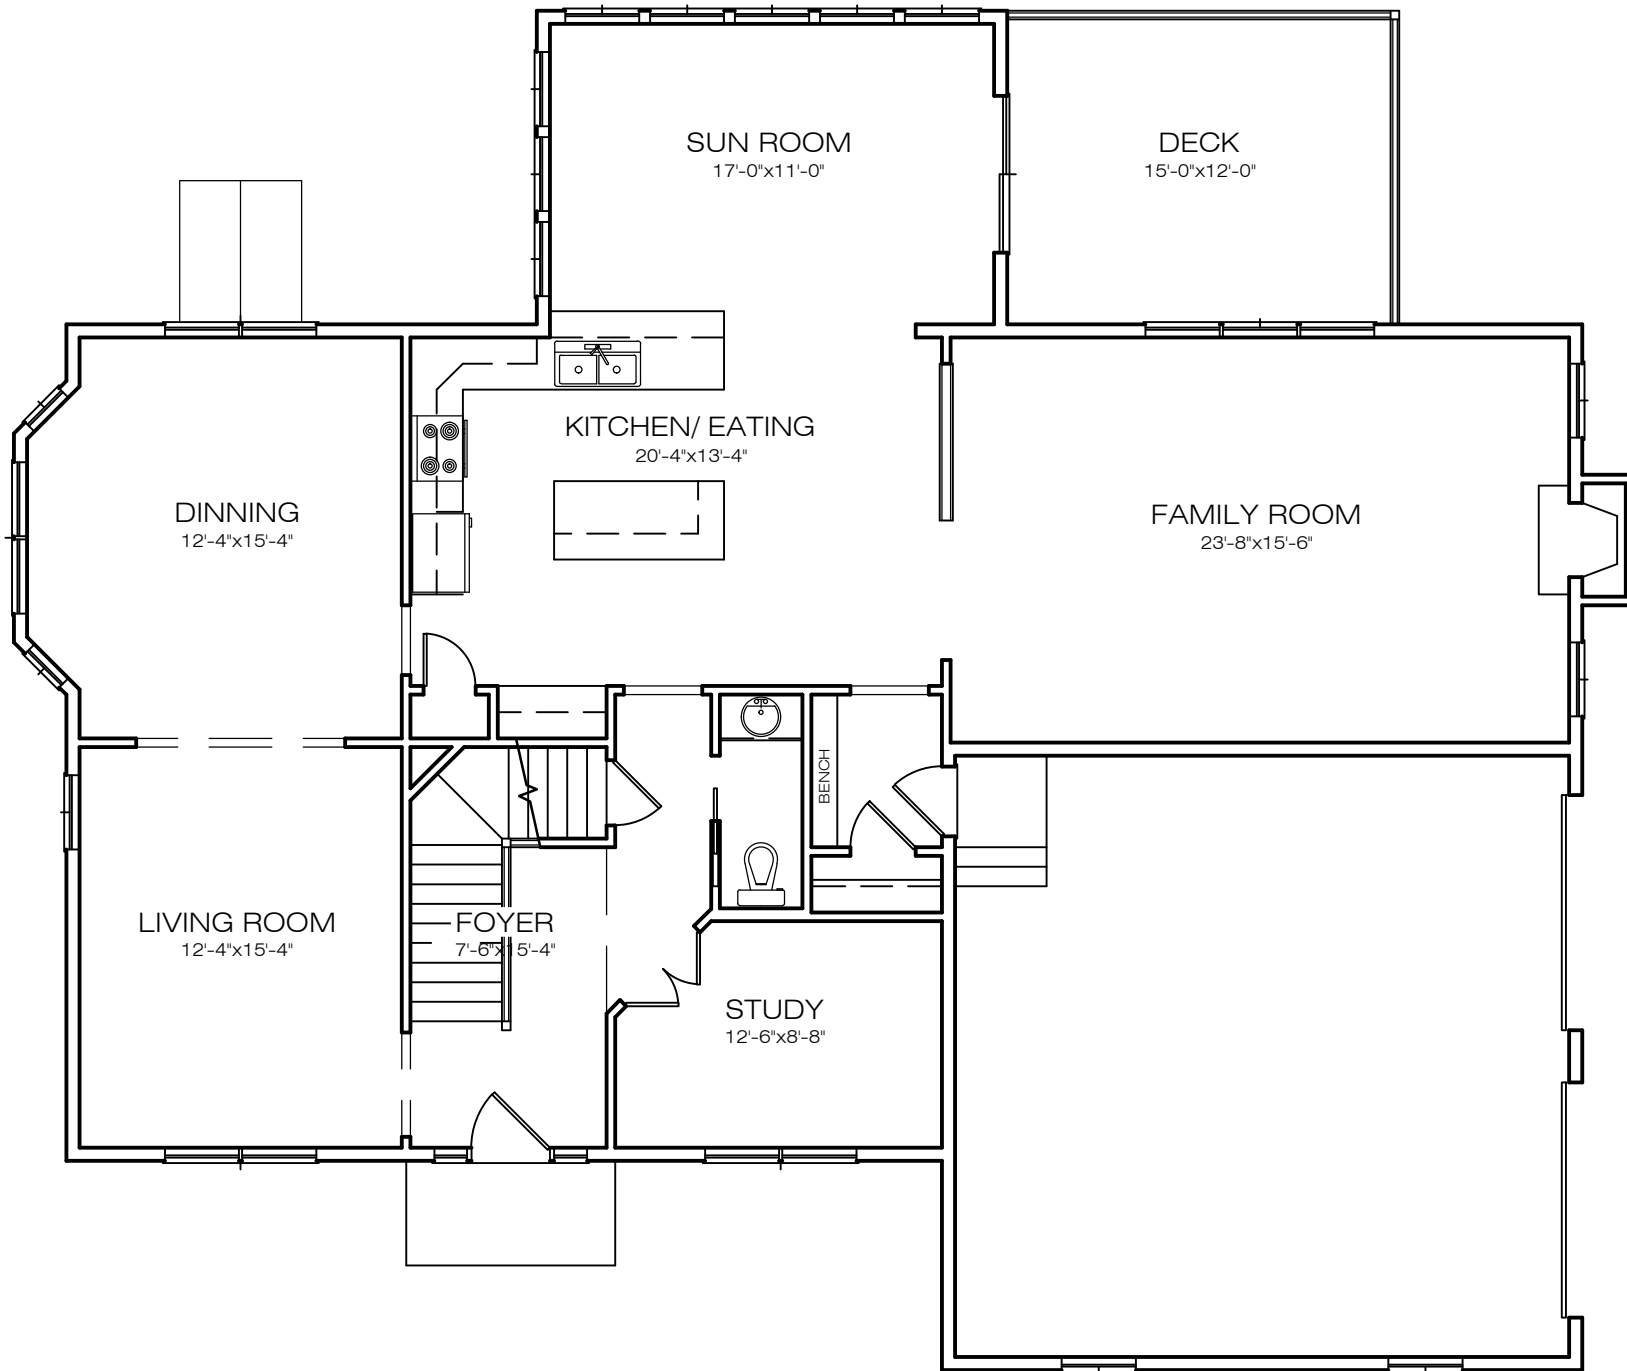

 **FIRST FLOOR PLAN**  
PLAN # 3058

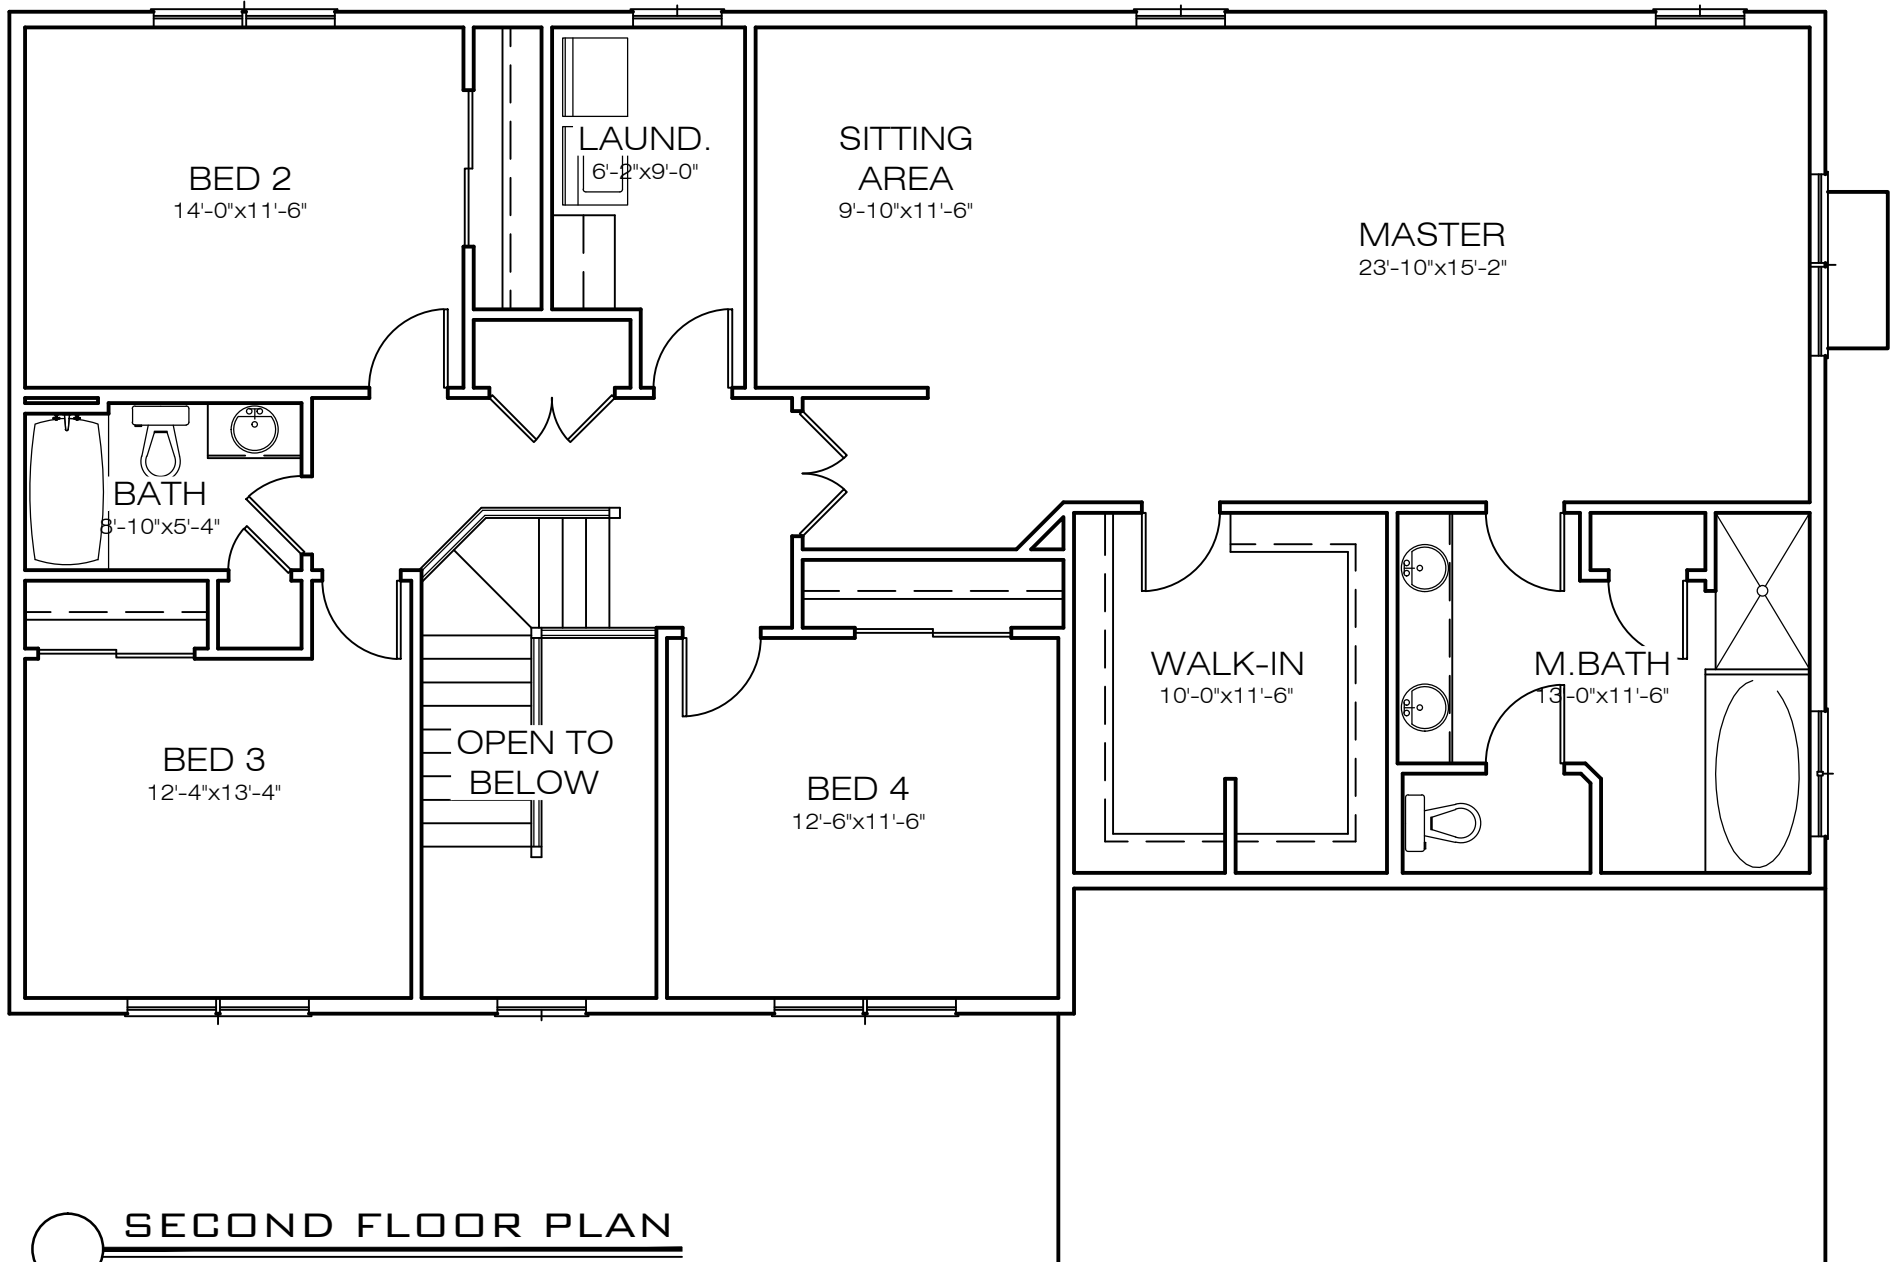

**SECOND FLOOR PLAN**

PLAN # 3058