





FRONT ELEVATION

PLAN # 3254

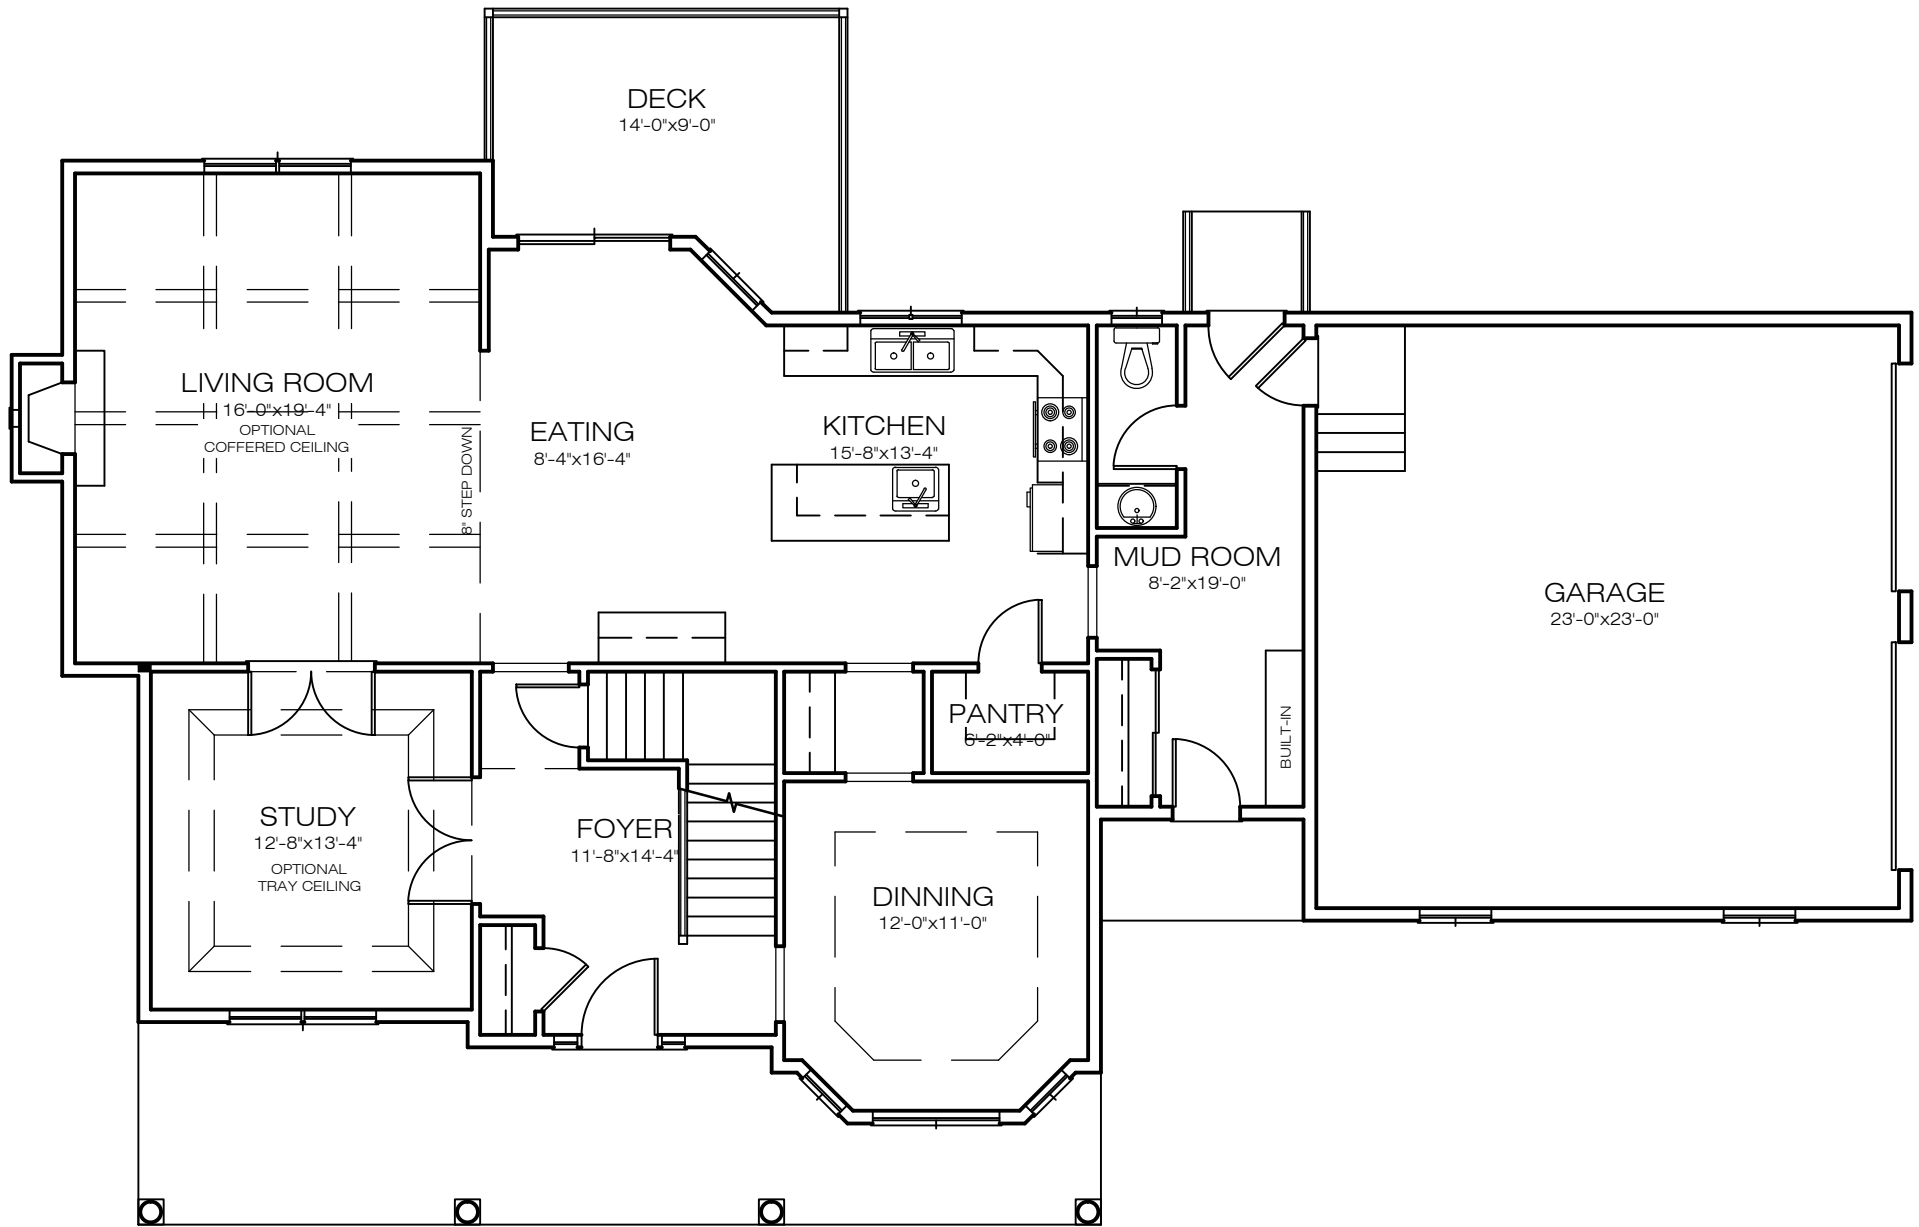

FIRST FLOOR PLAN

PLAN # 3254

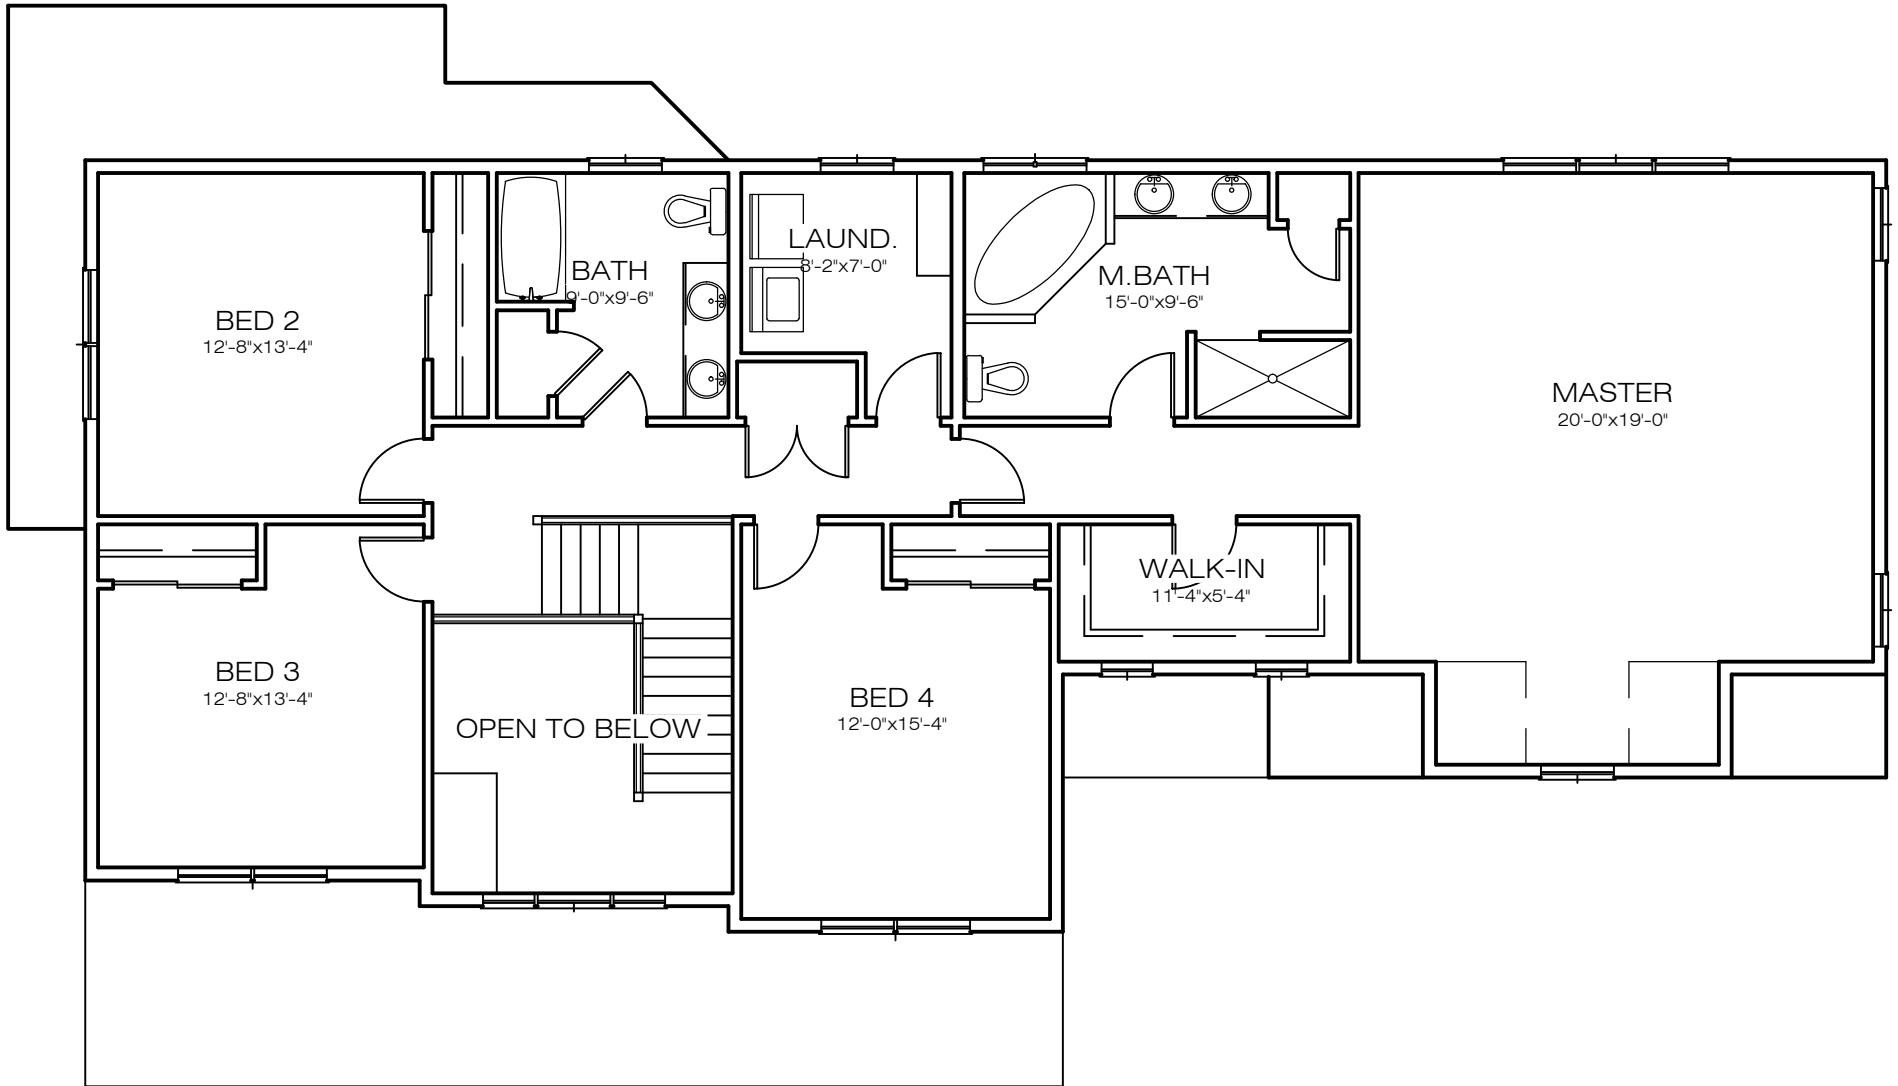

SECOND FLOOR PLAN

PLAN # 3254