





FRONT ELEVATION
PLAN # 3340

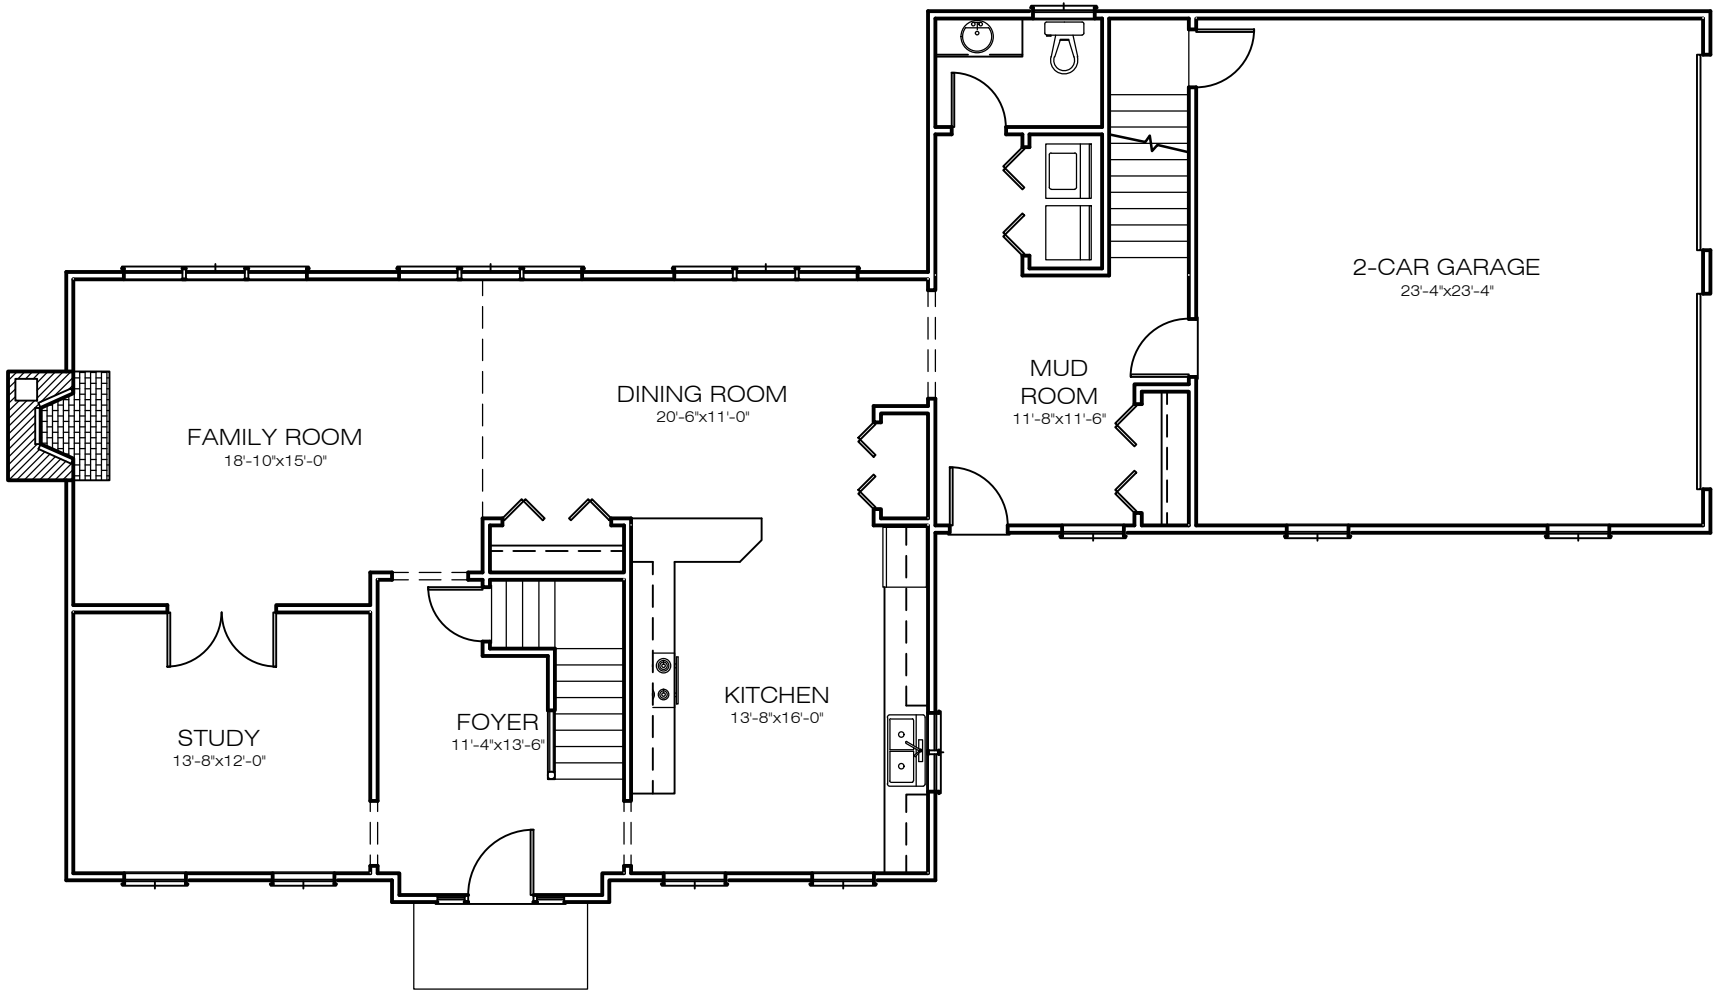

FIRST FLOOR PLAN

PLAN # 3340

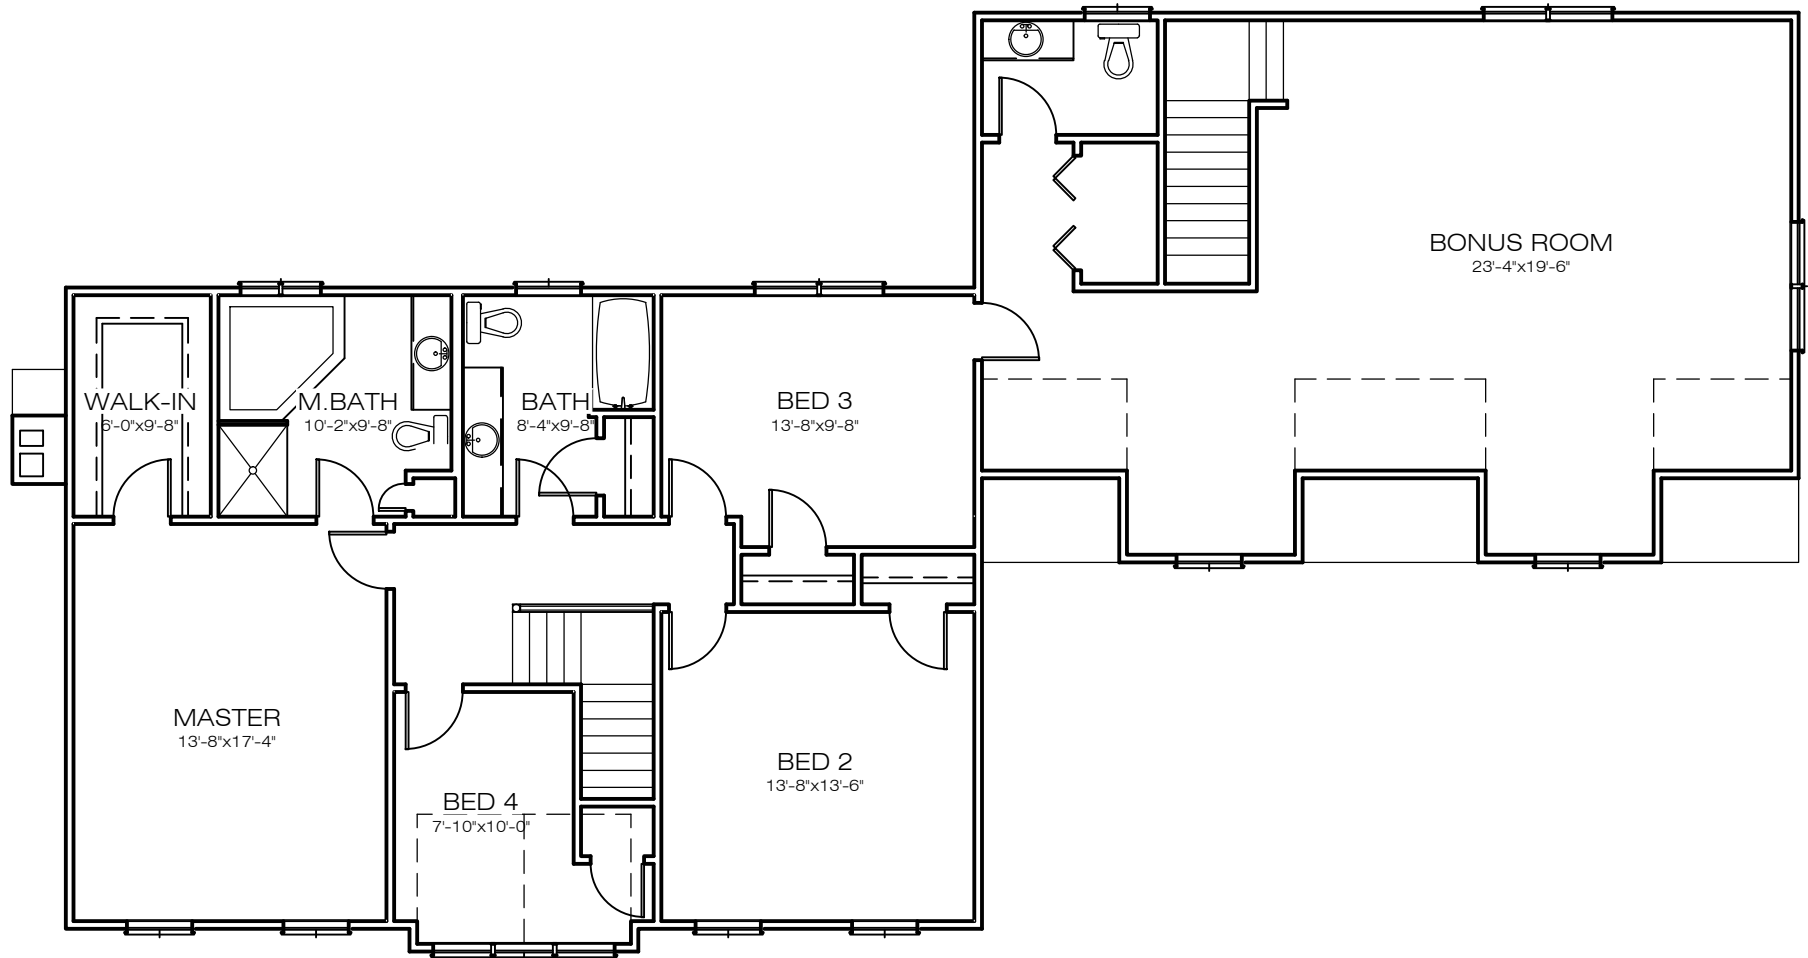

SECOND FLOOR PLAN

PLAN # 3340