





FRONT ELEVATION

PLAN # 3346

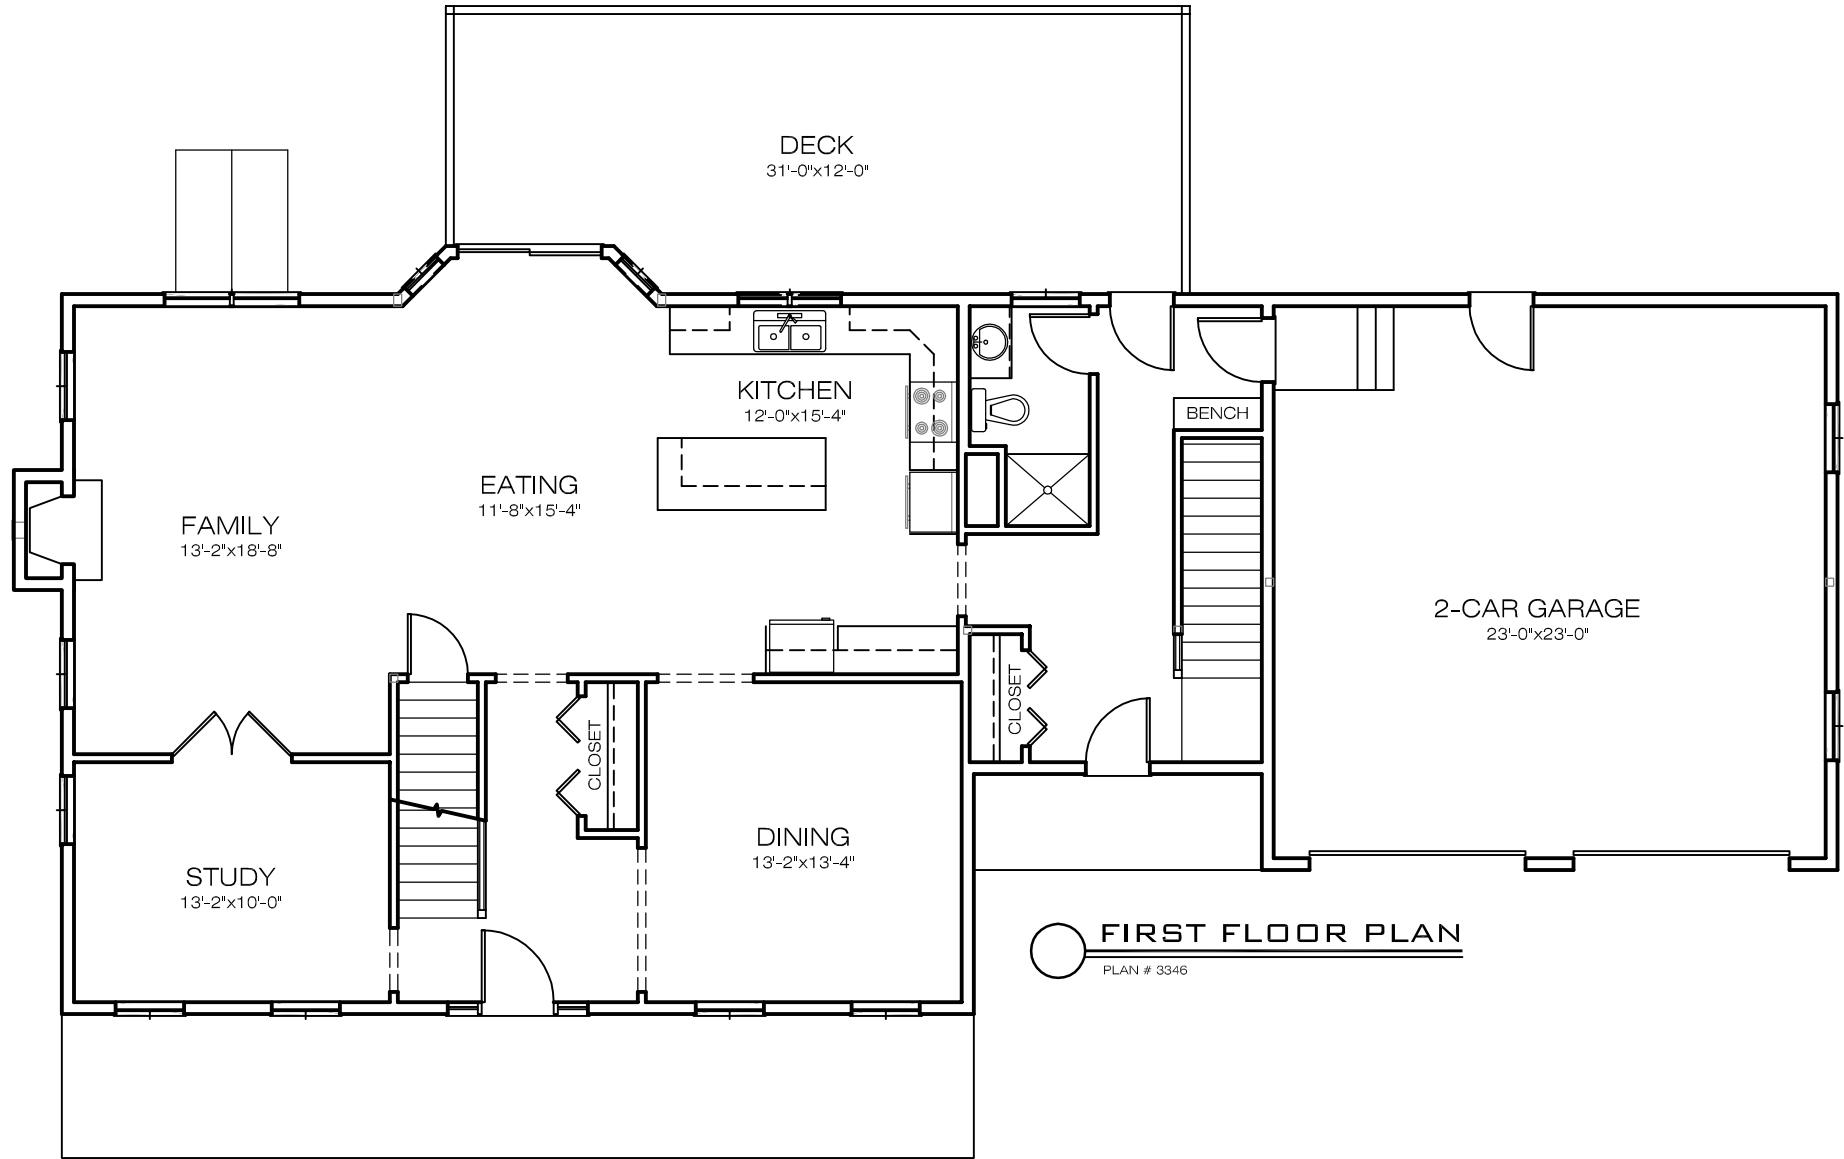

 **FIRST FLOOR PLAN**
PLAN # 3346

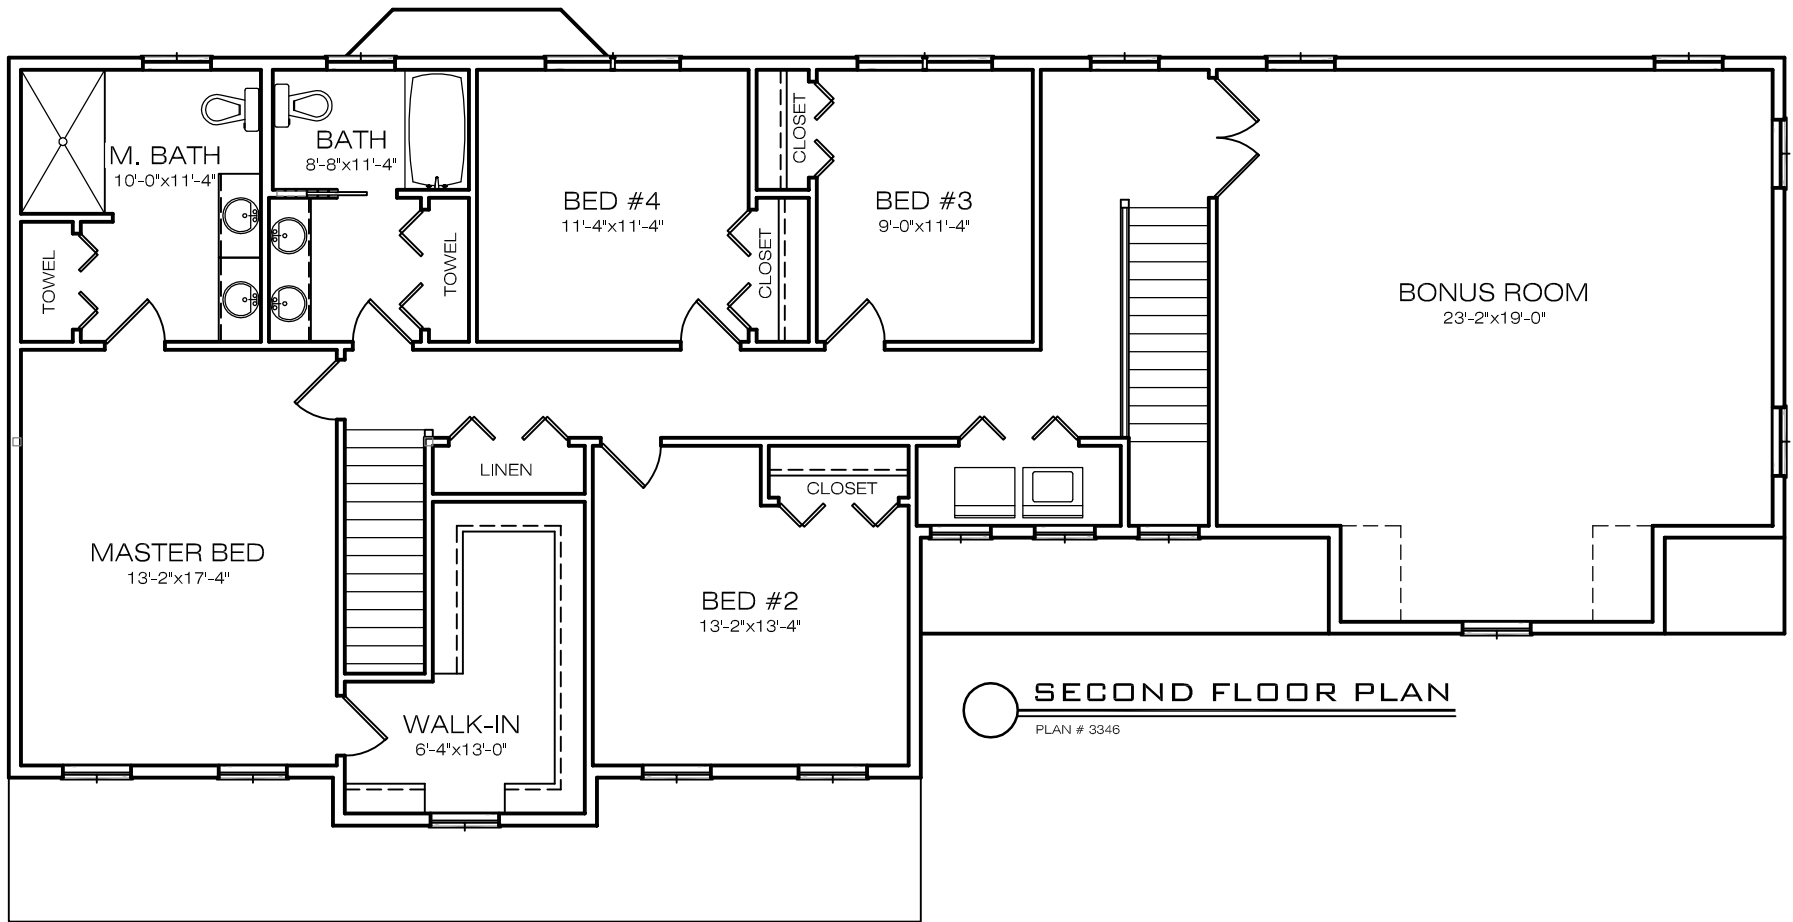

SECOND FLOOR PLAN
PLAN # 3346