





FRONT ELEVATION

PLAN # 3395

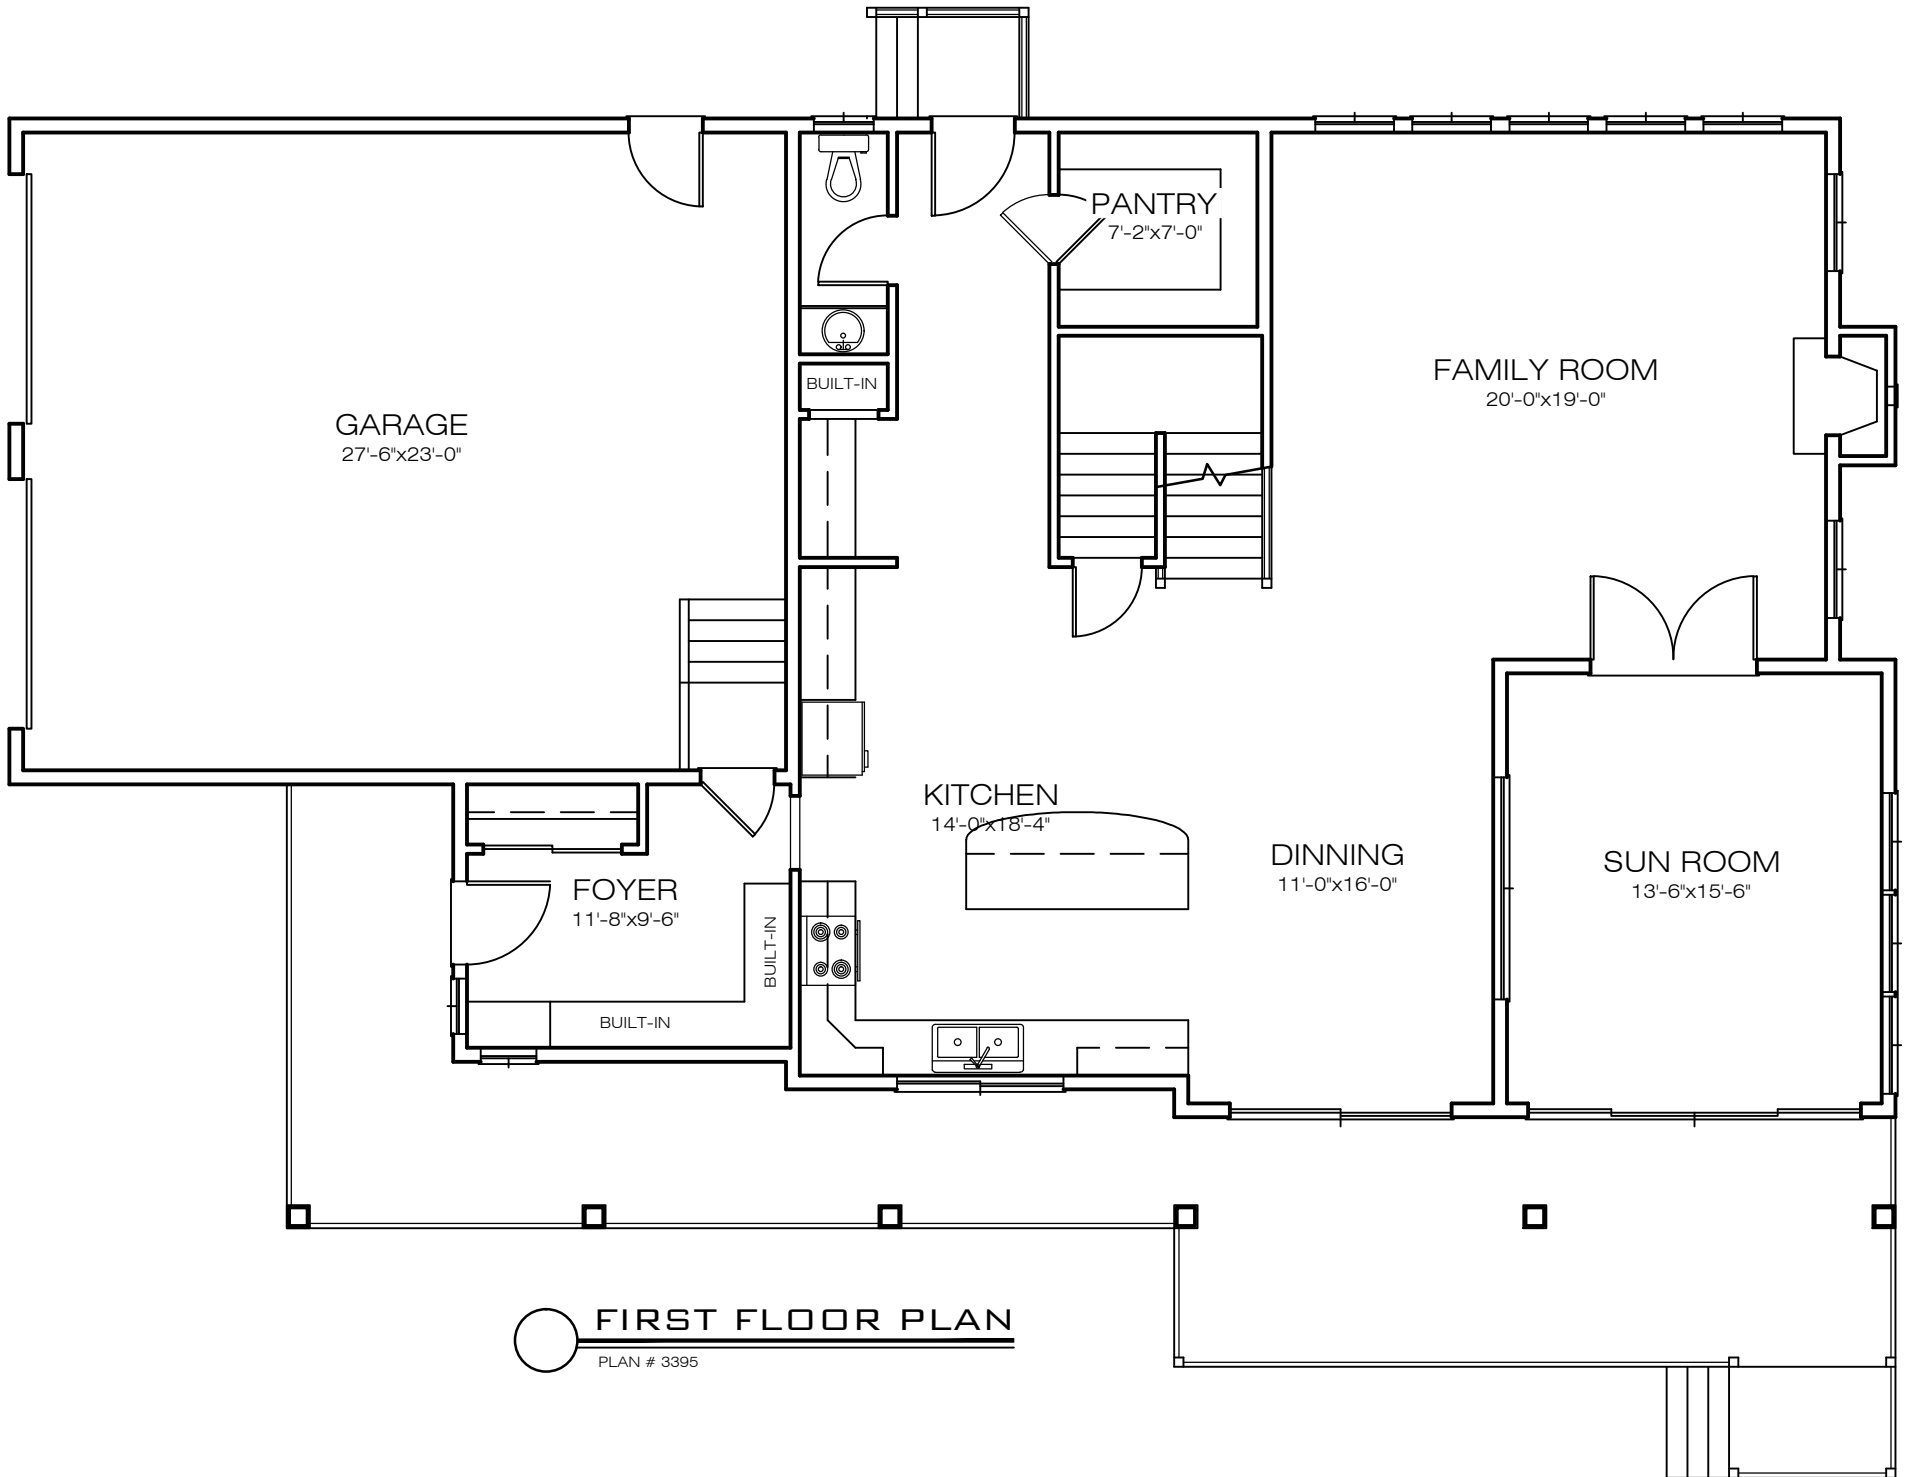


 **FIRST FLOOR PLAN**
PLAN # 3395

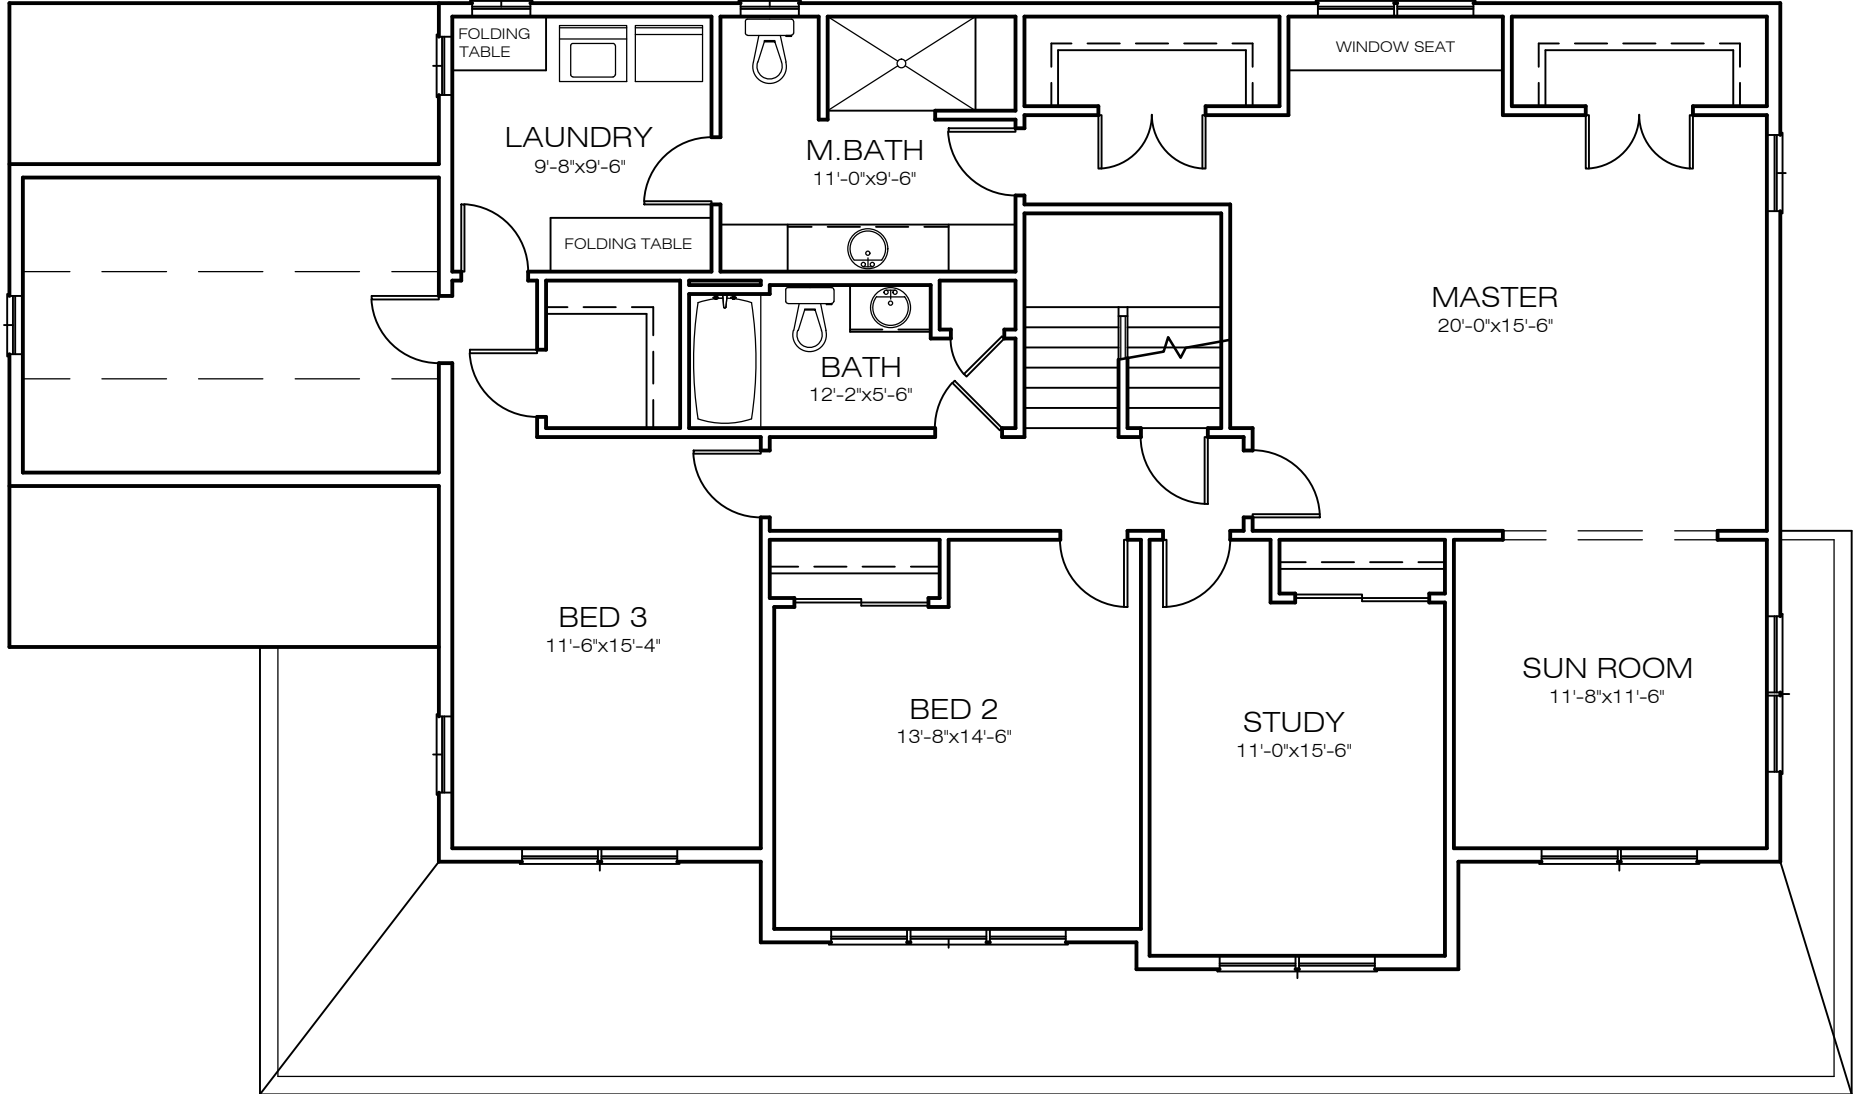

SECOND FLOOR PLAN

PLAN # 3395

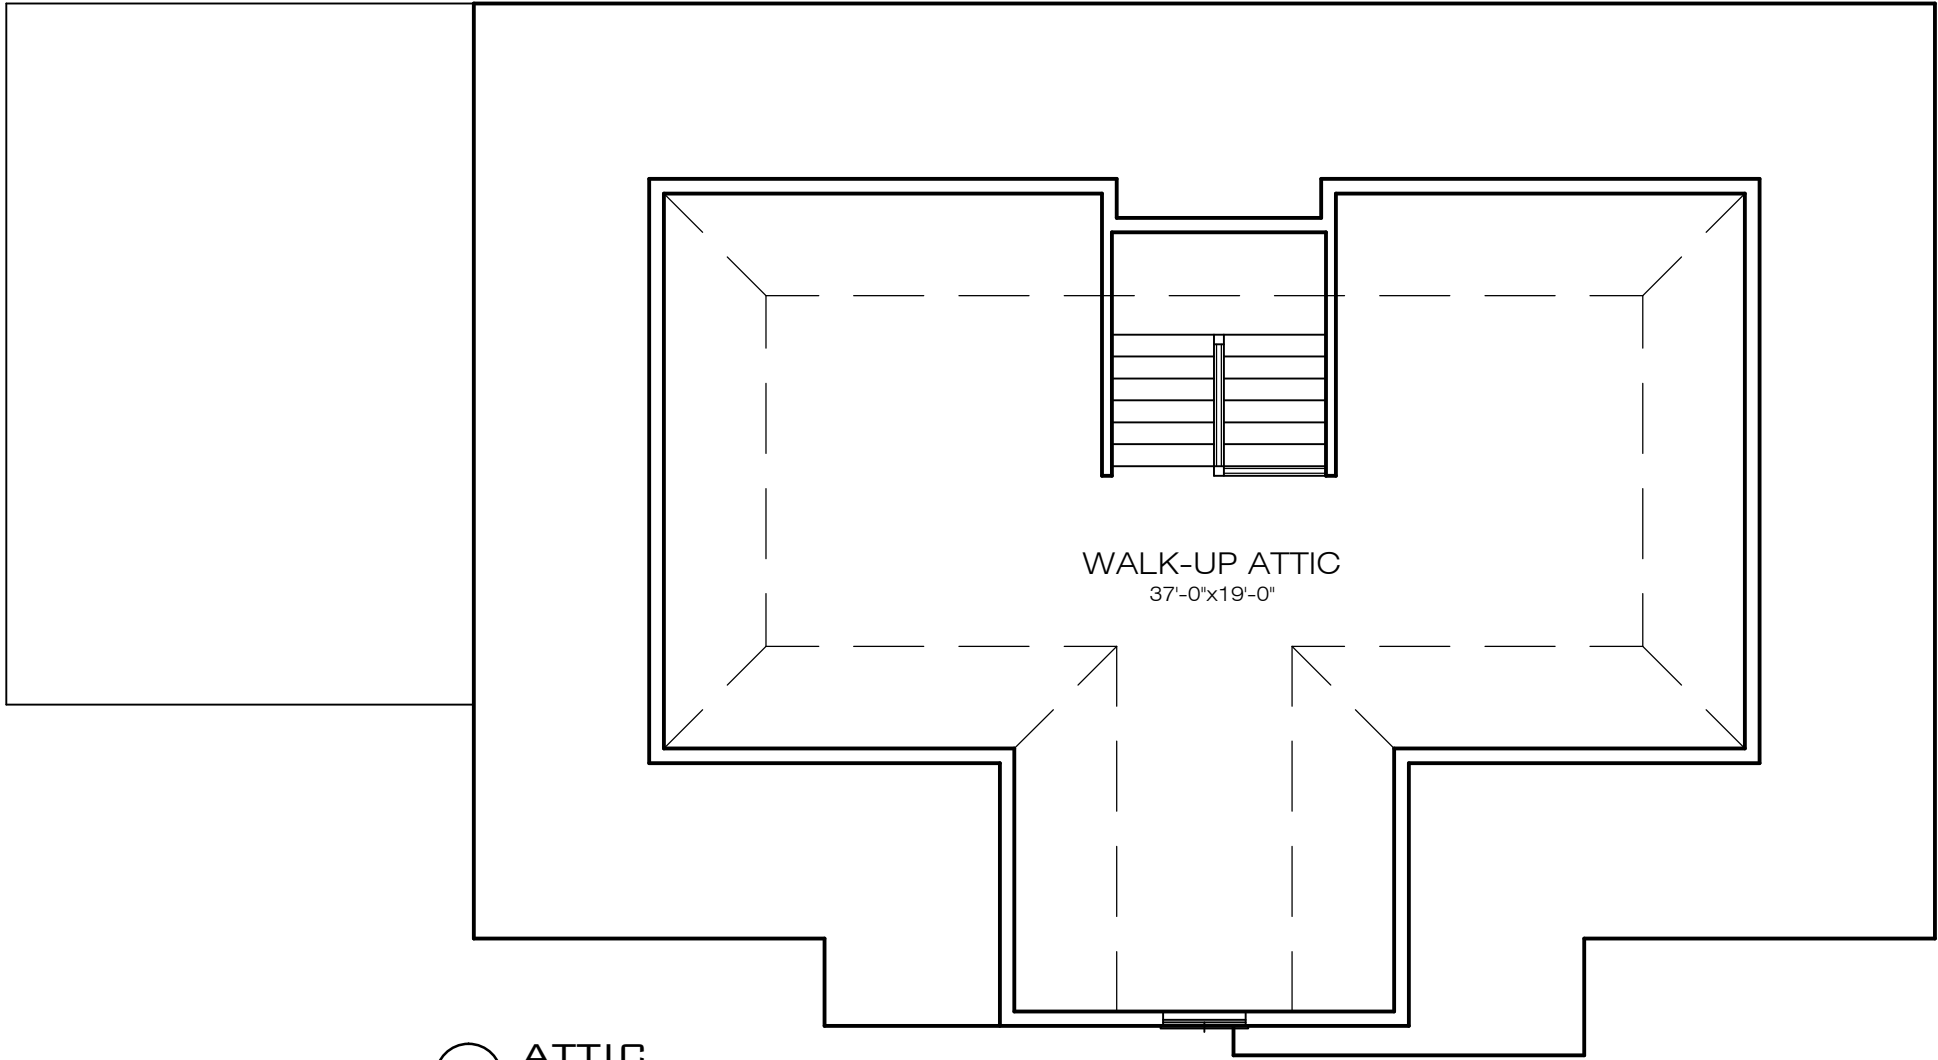

WALK-UP ATTIC
37'-0"x19'-0"

 **ATTIC**
PLAN # 3395