





FRONT ELEVATION

PLAN # 3418

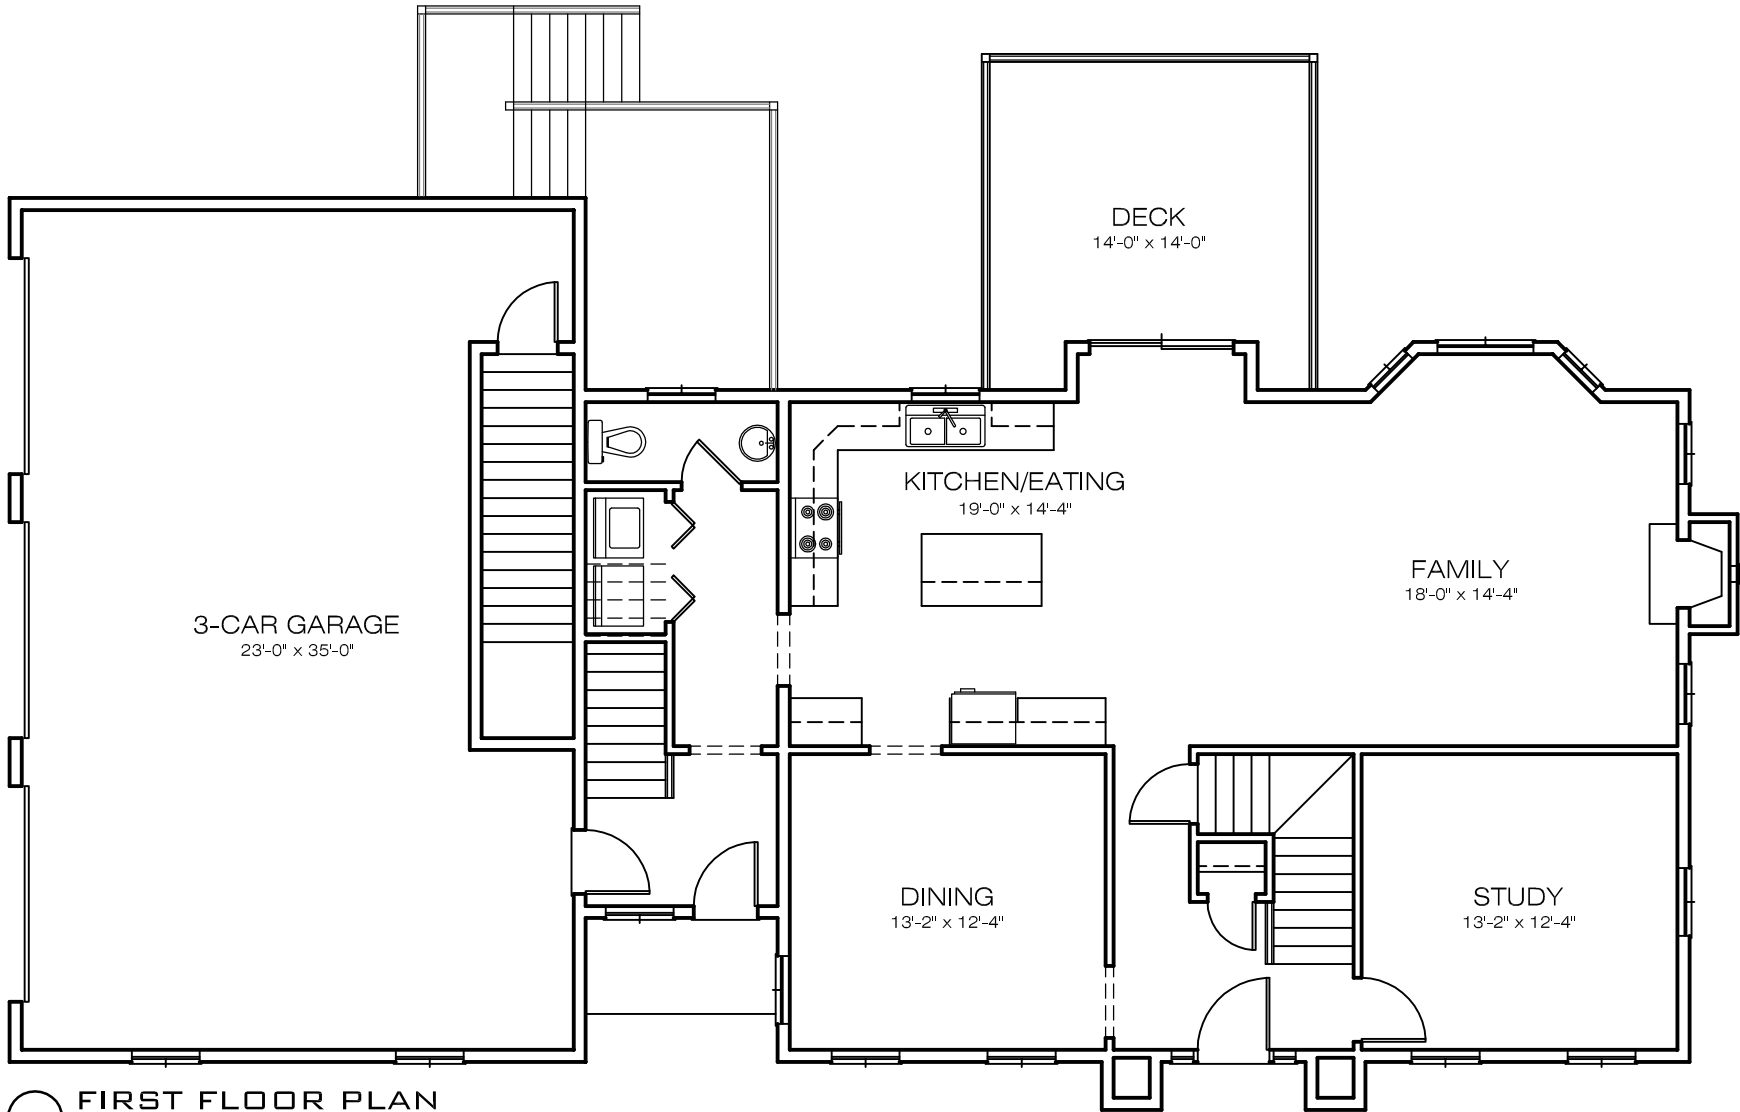

 **FIRST FLOOR PLAN**
PLAN # 3418

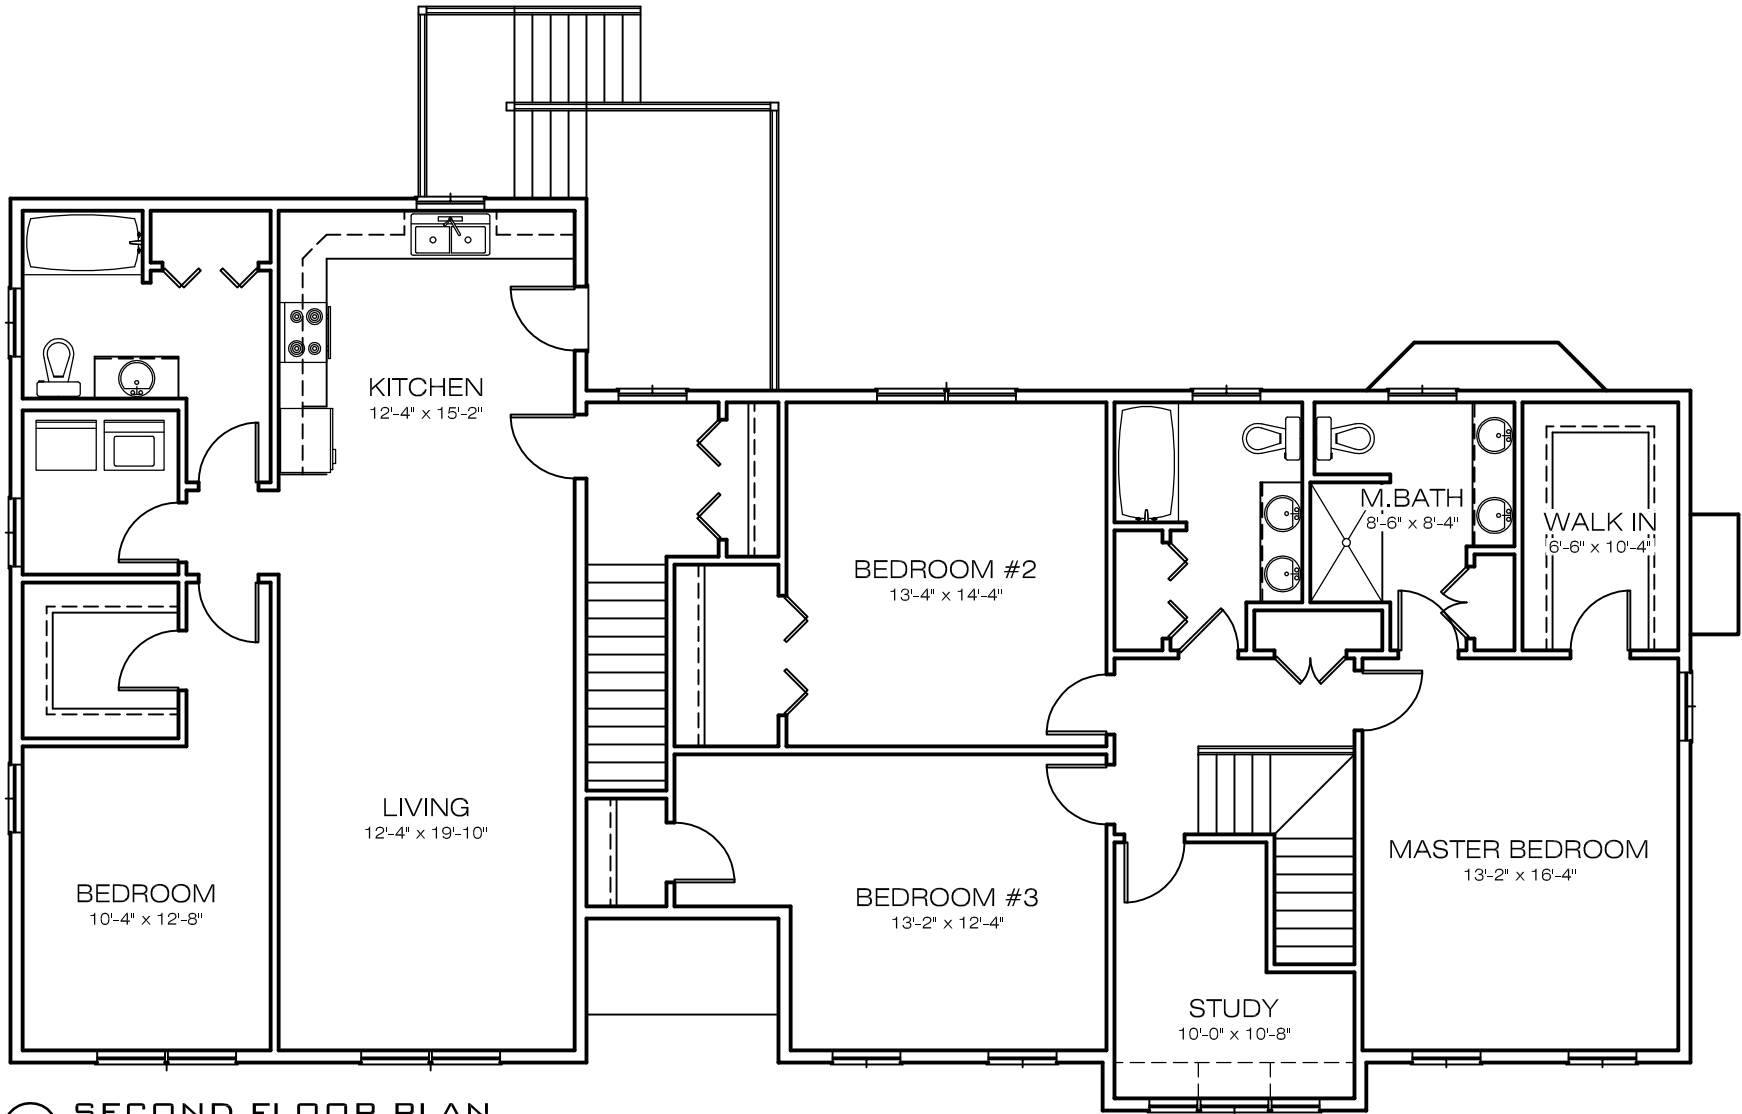

SECOND FLOOR PLAN
PLAN # 3418