





FRONT ELEVATION

PLAN # 3456

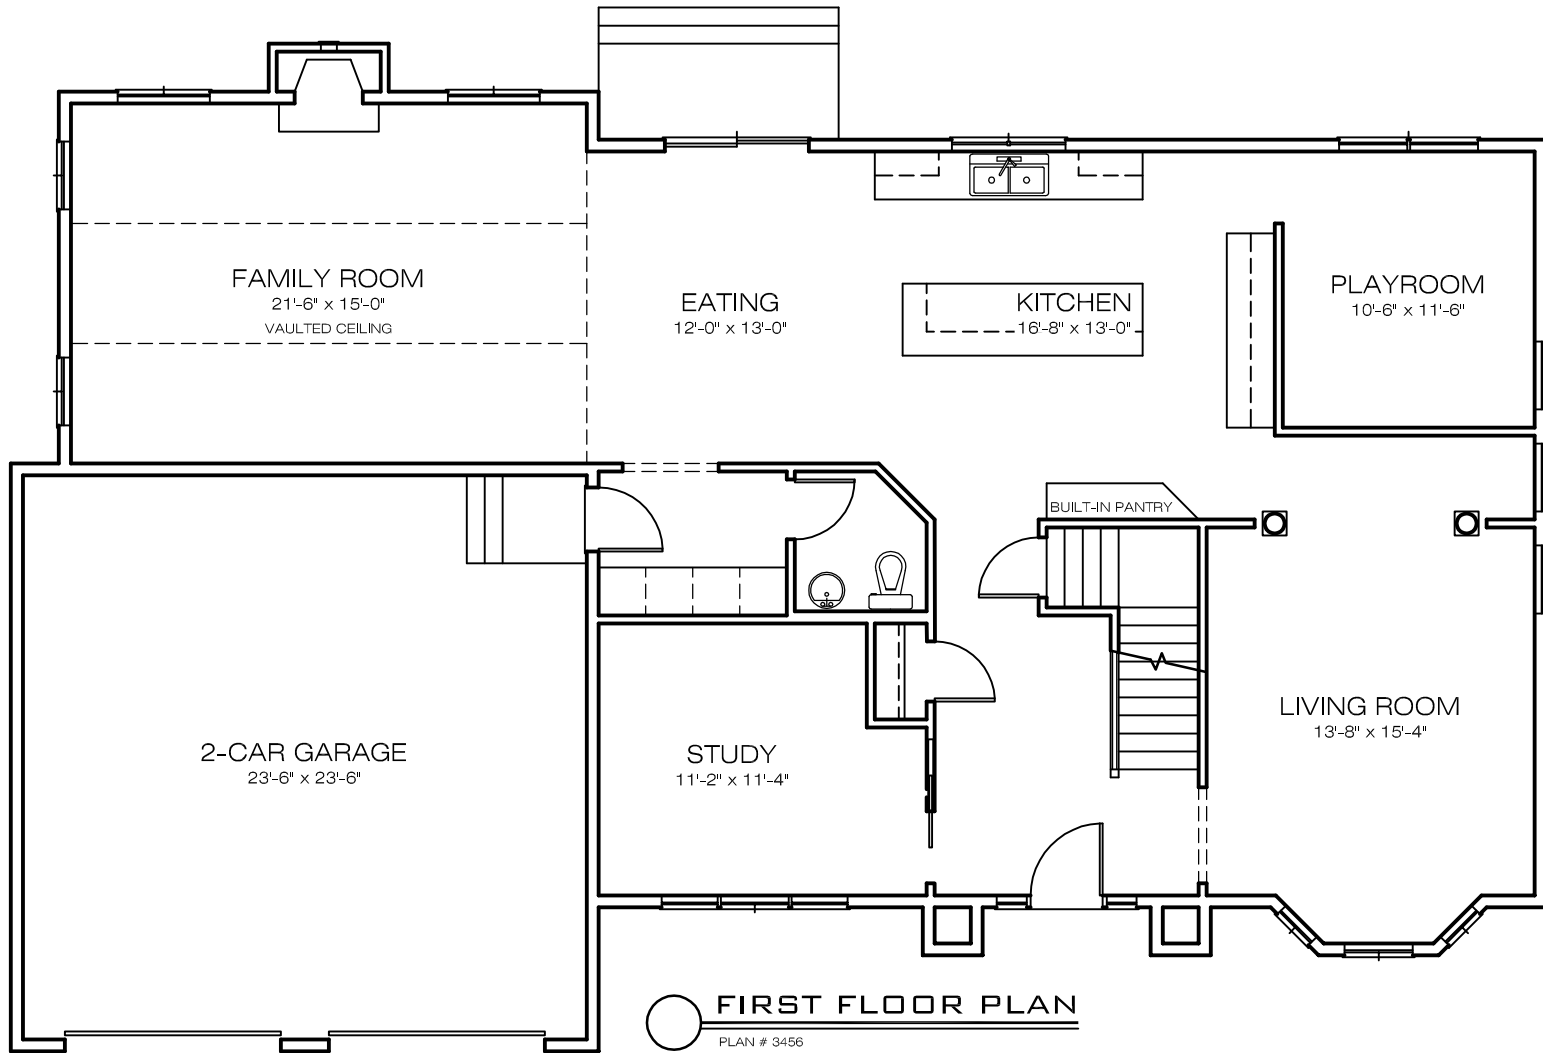

**FIRST FLOOR PLAN**  
PLAN # 3456

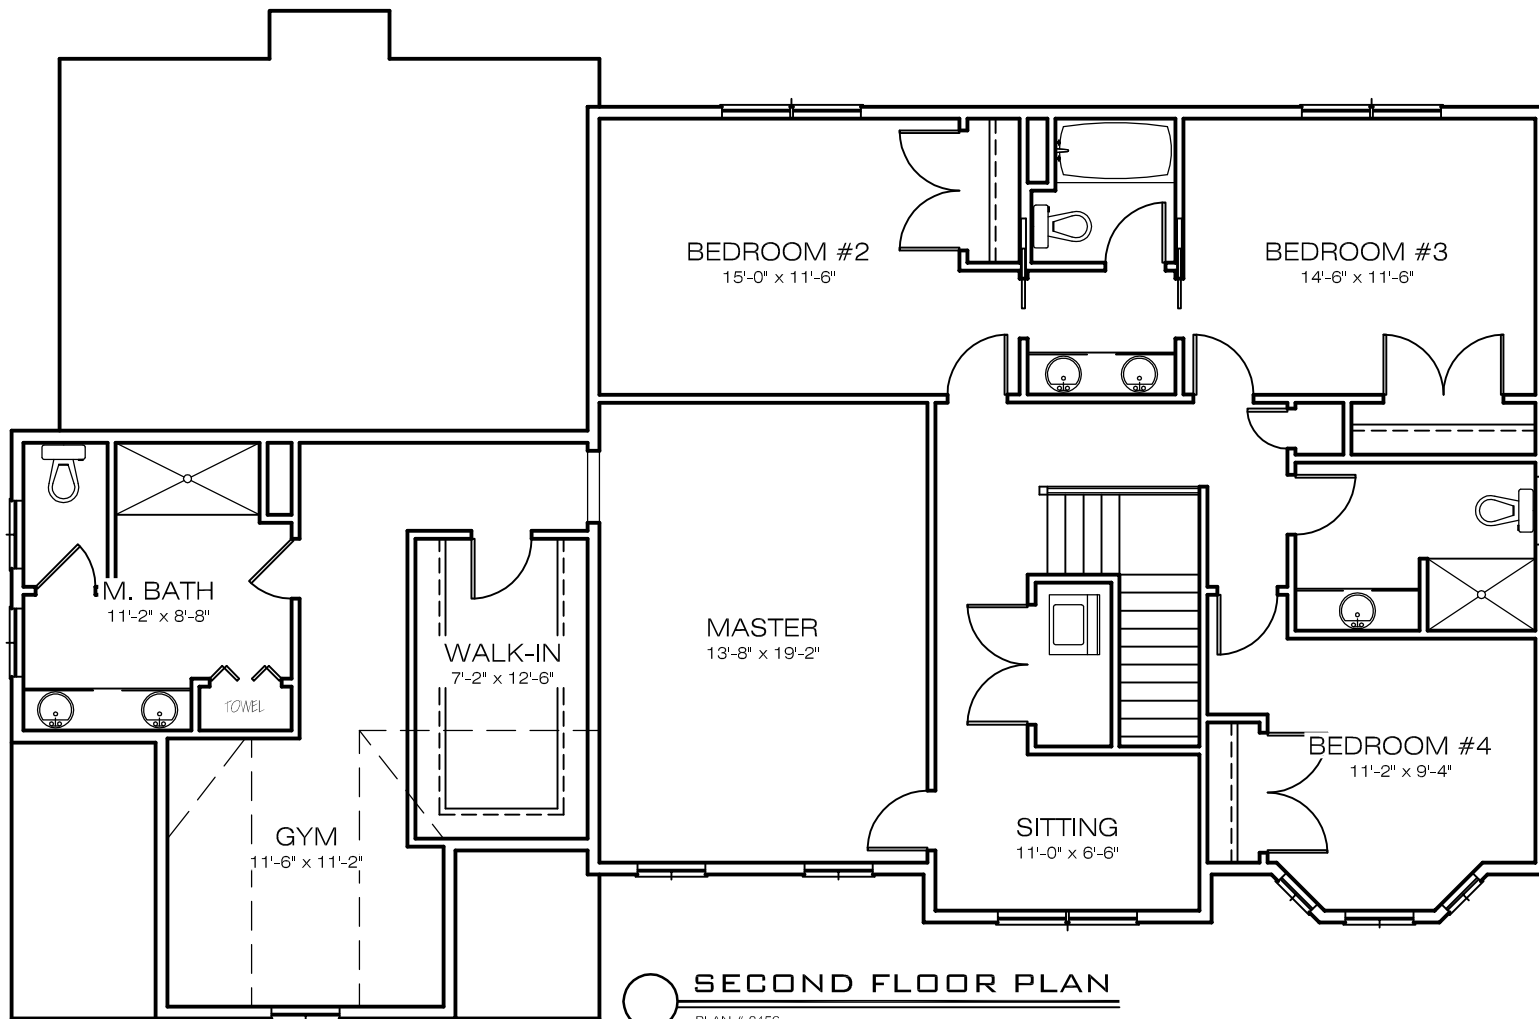

**SECOND FLOOR PLAN**  
PLAN # 3456