





○ FRONT ELEVATION
PLAN # 3480

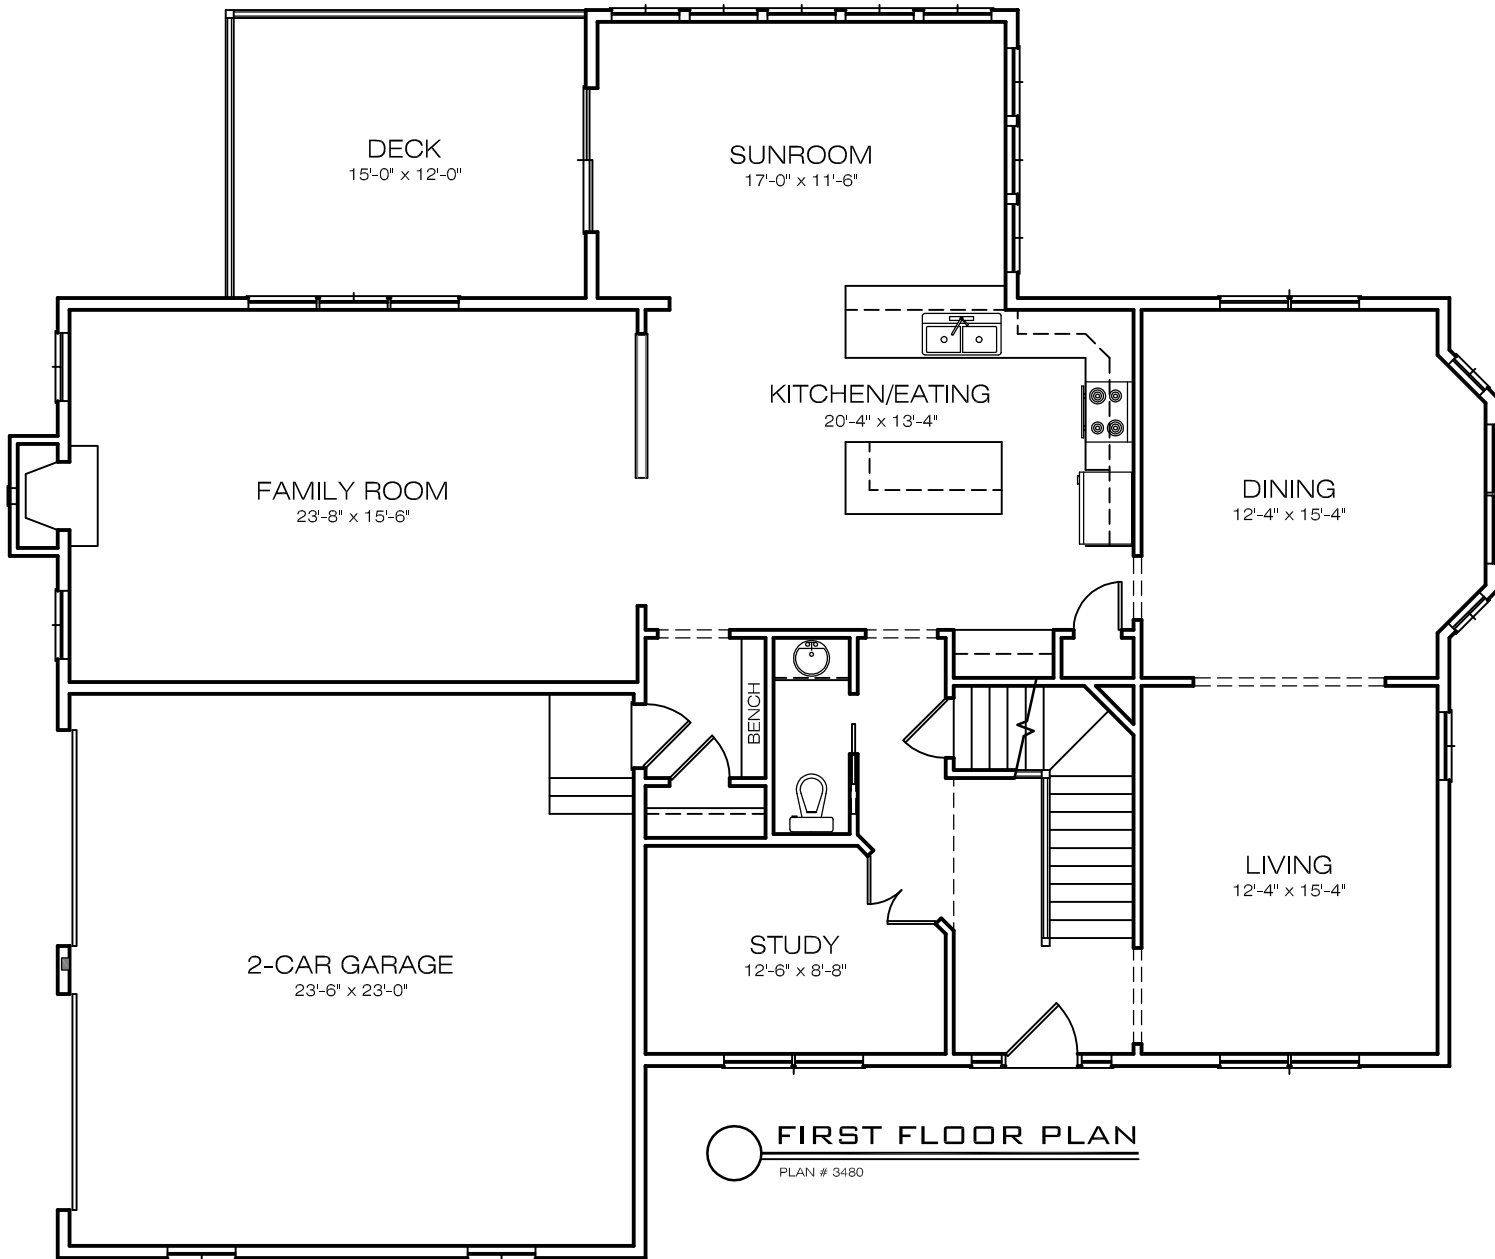

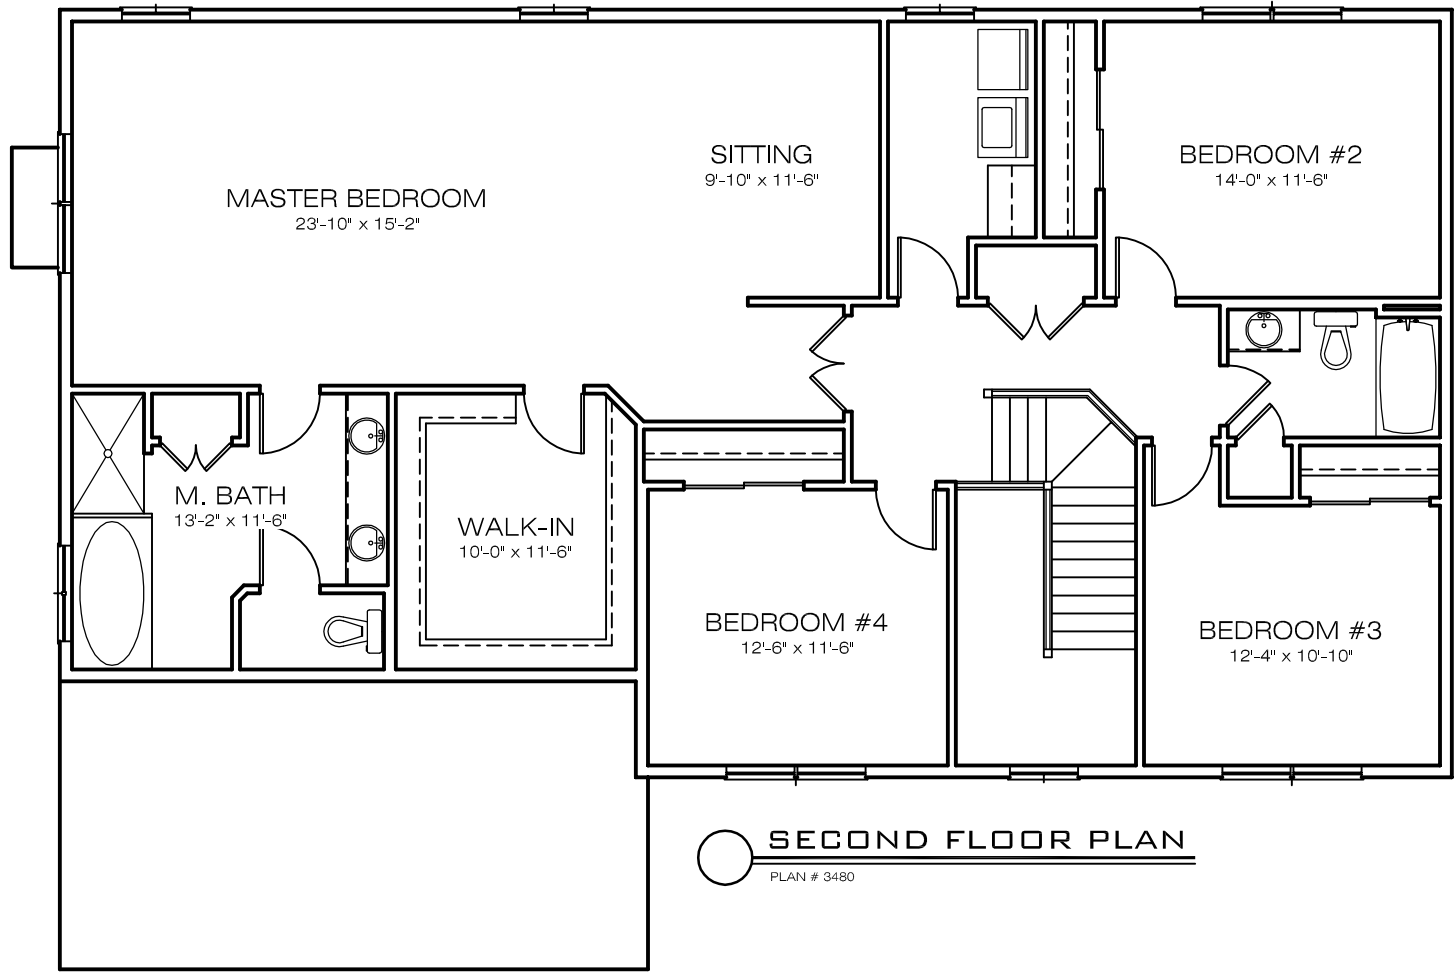

 **SECOND FLOOR PLAN**
PLAN # 3480