





**FRONT ELEVATION**

PLAN # 3491

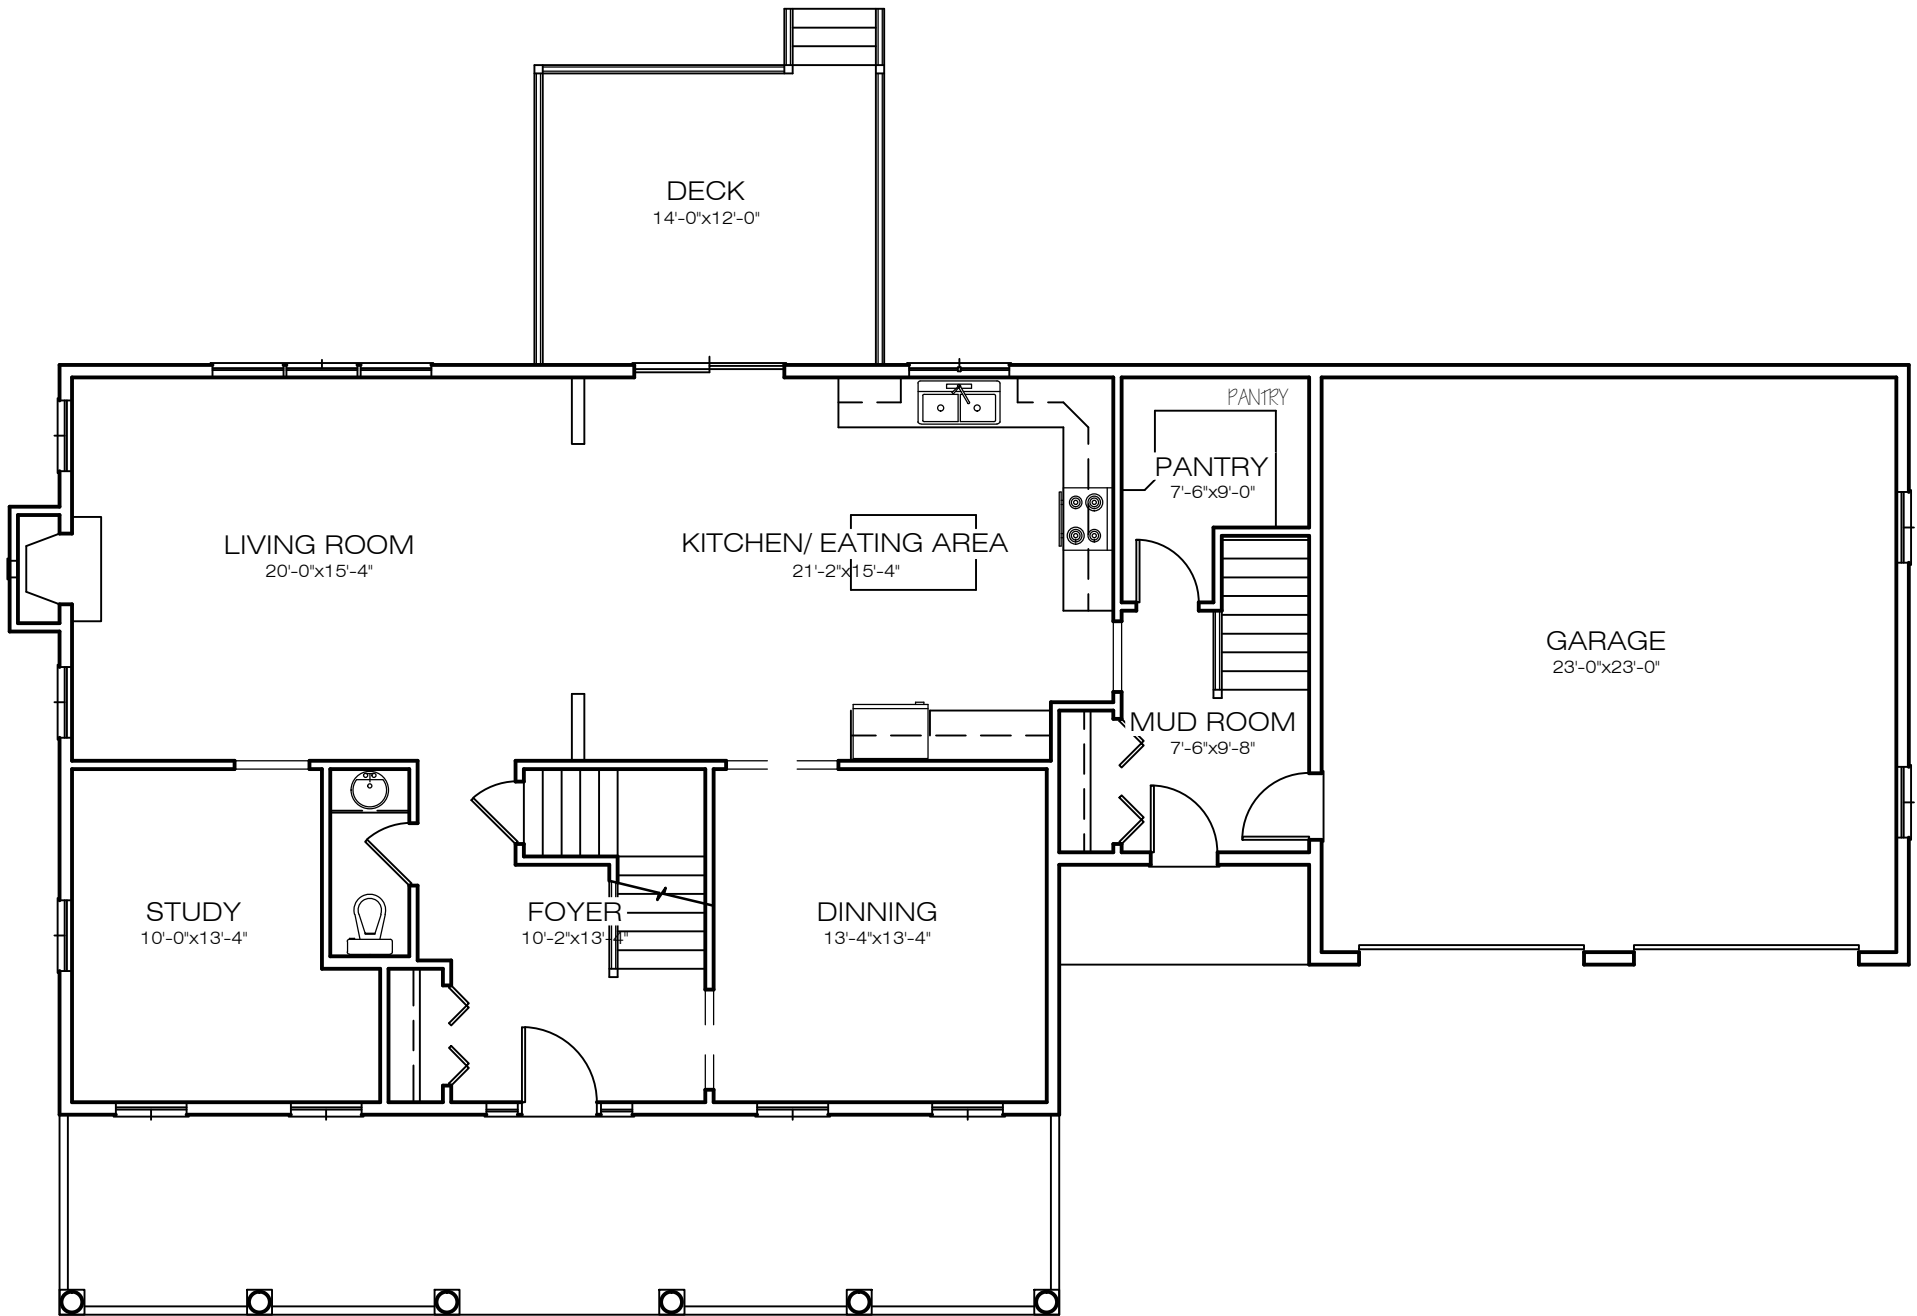

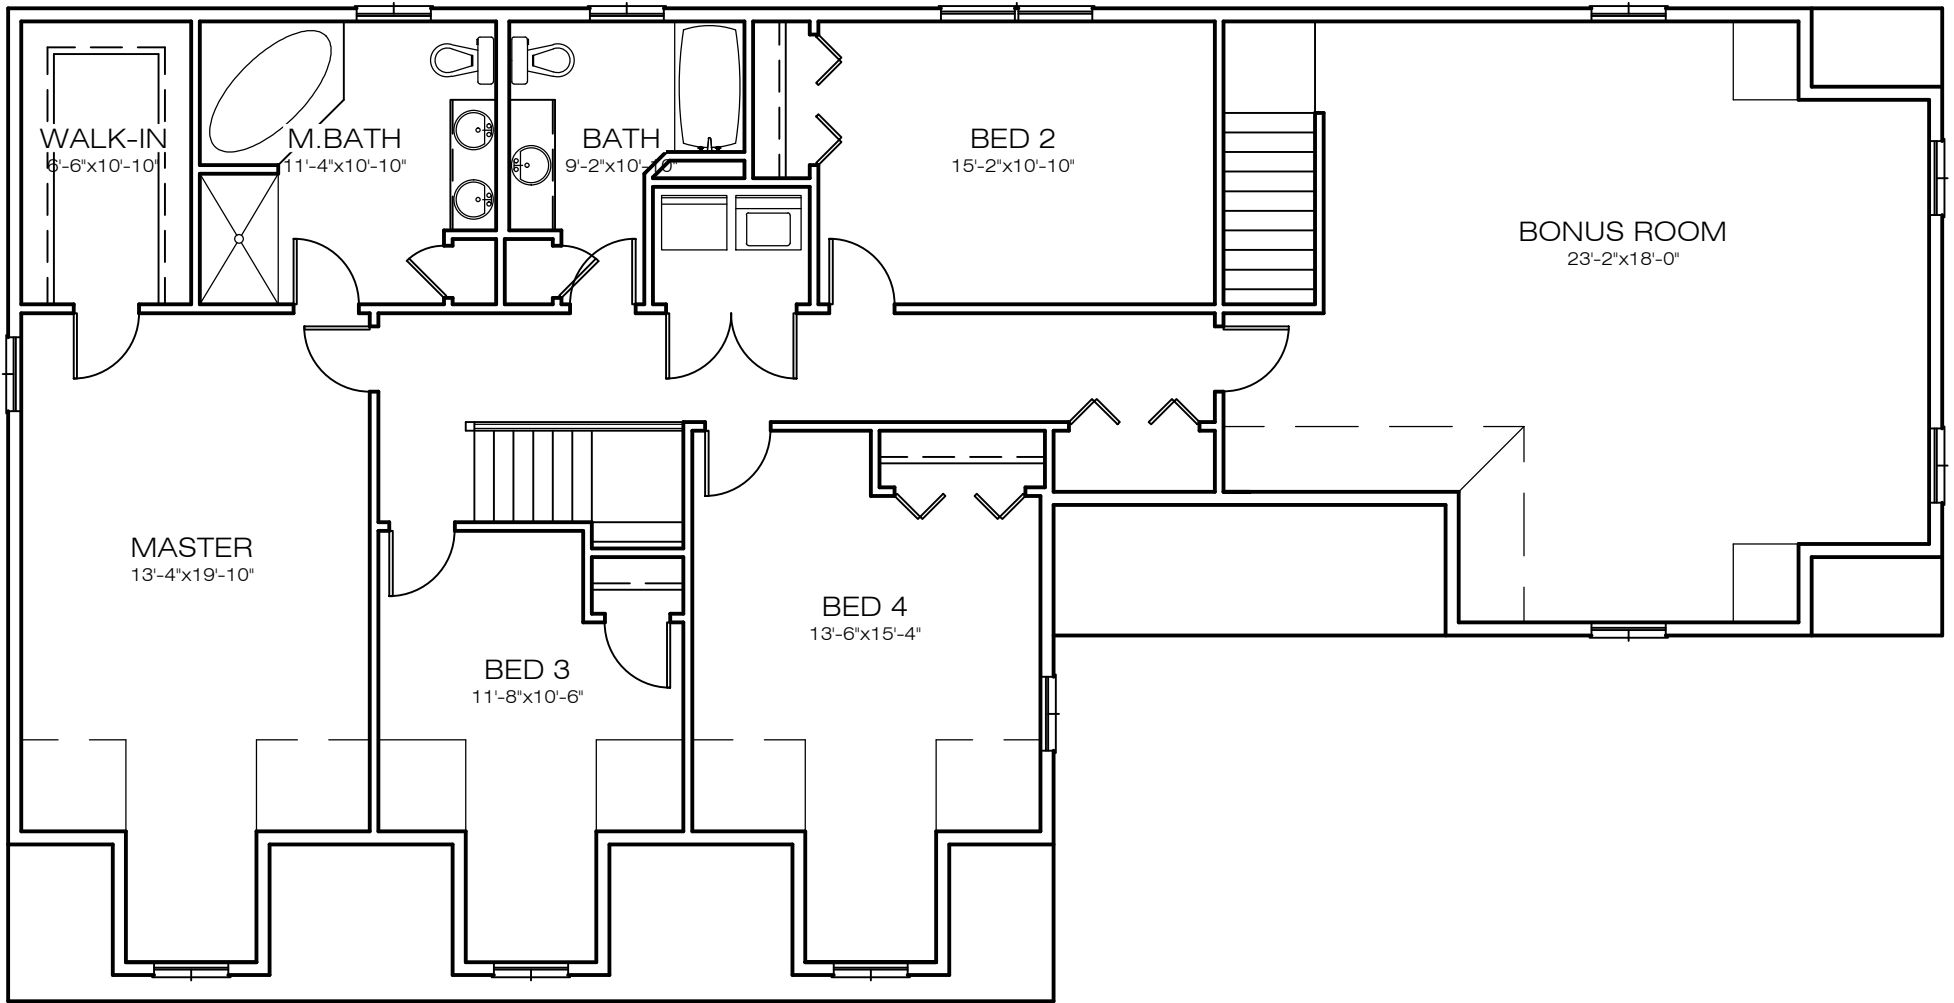

**SECOND FLOOR PLAN**

PLAN # 3491