





FRONT ELEVATION

PLAN # 3497

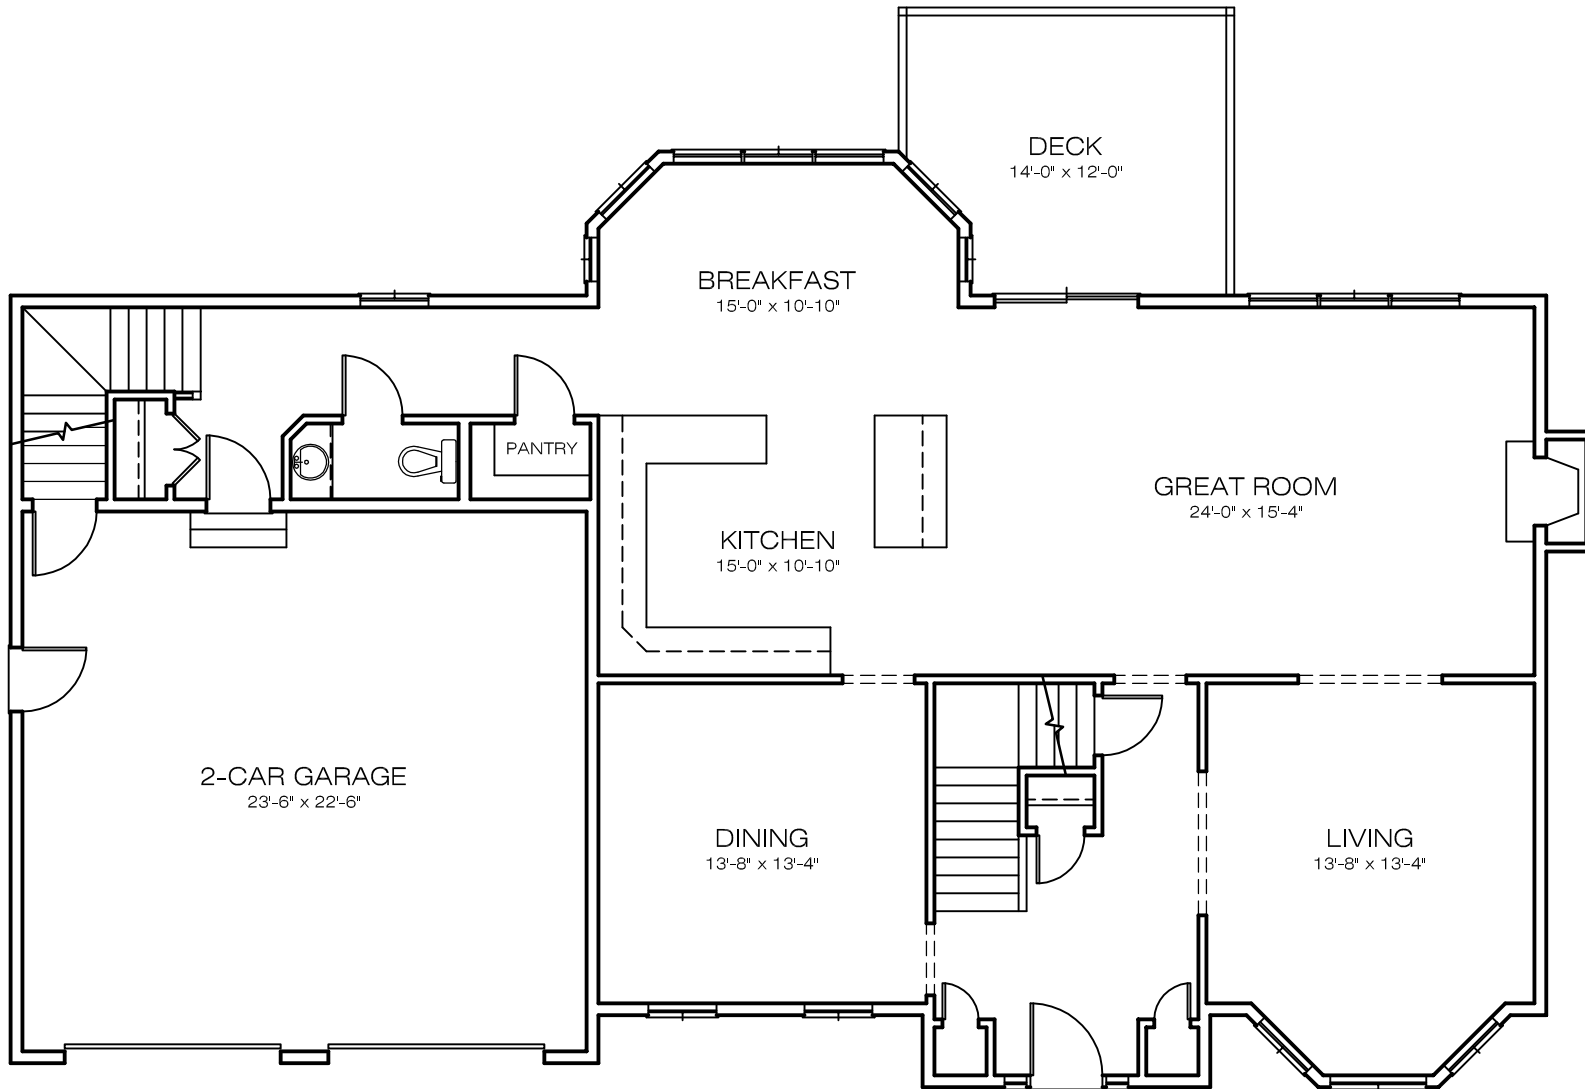

FIRST FLOOR PLAN
PLAN # 3497

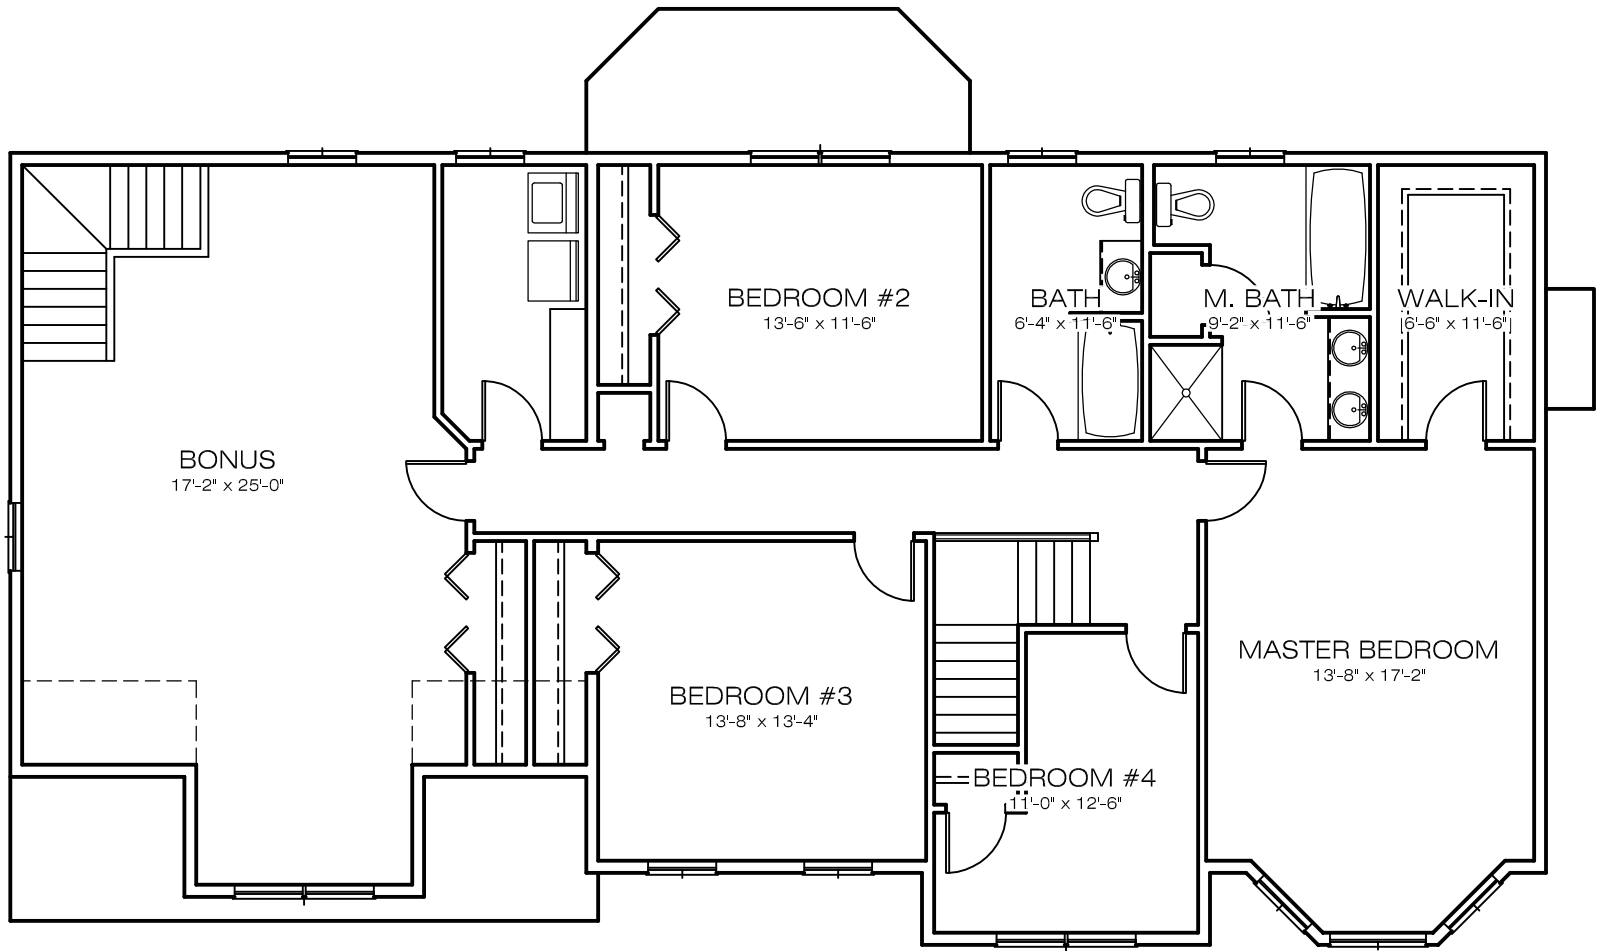

 **SECOND FLOOR PLAN**
PLAN # 3497