





FRONT ELEVATION

PLAN # 3503

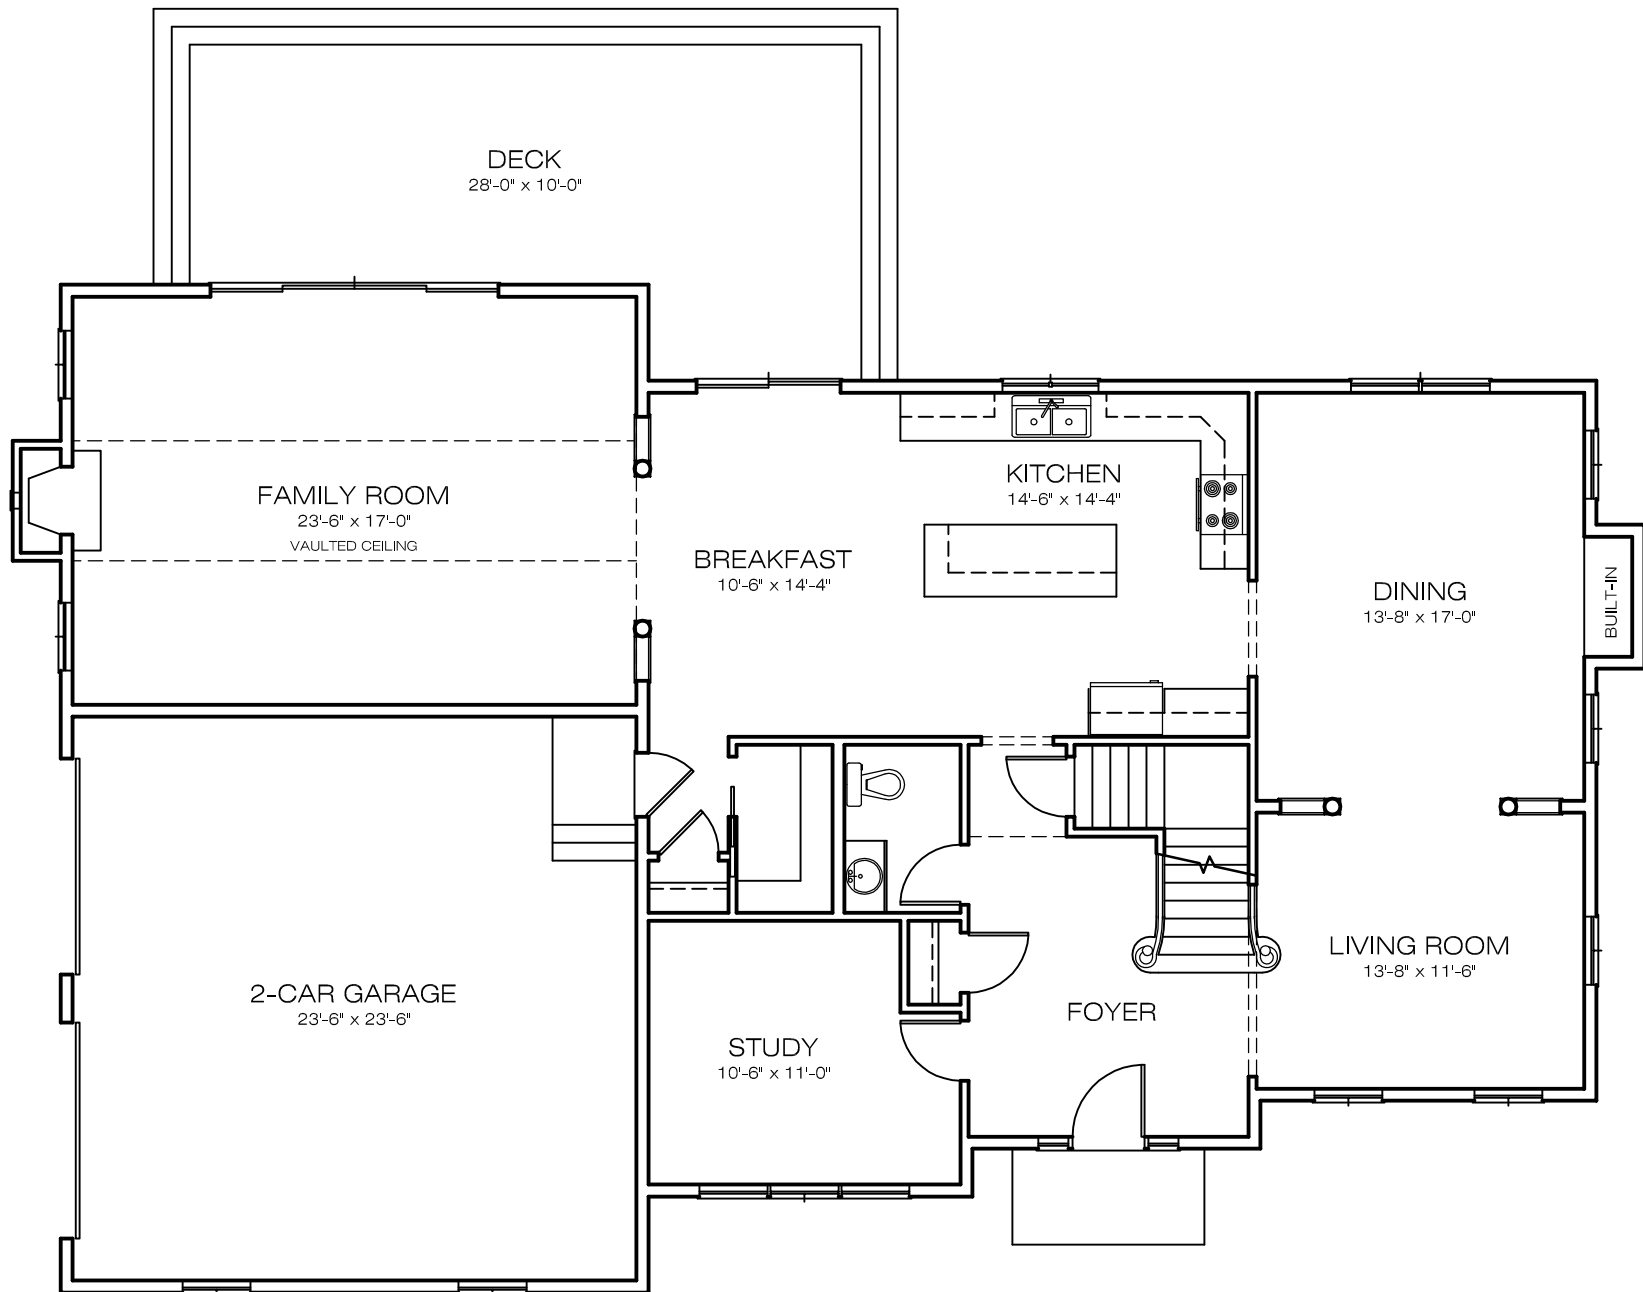

 **FIRST FLOOR PLAN**
PLAN # 3503

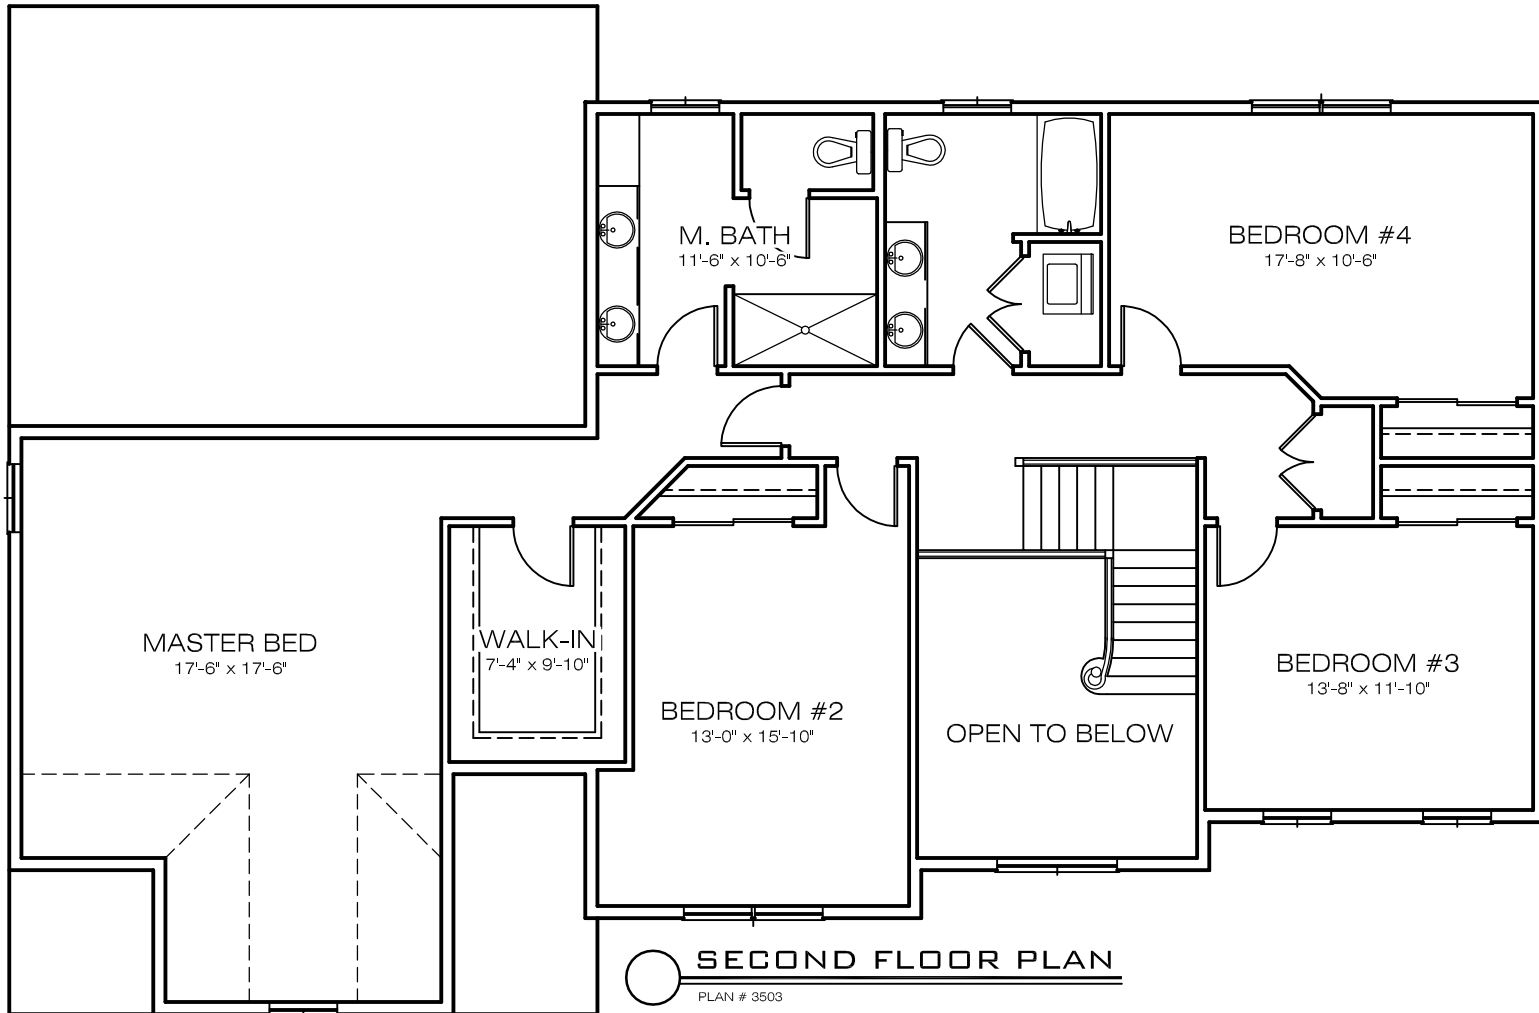

SECOND FLOOR PLAN

PLAN # 3503