





 **FRONT ELEVATION**
PLAN # 3516

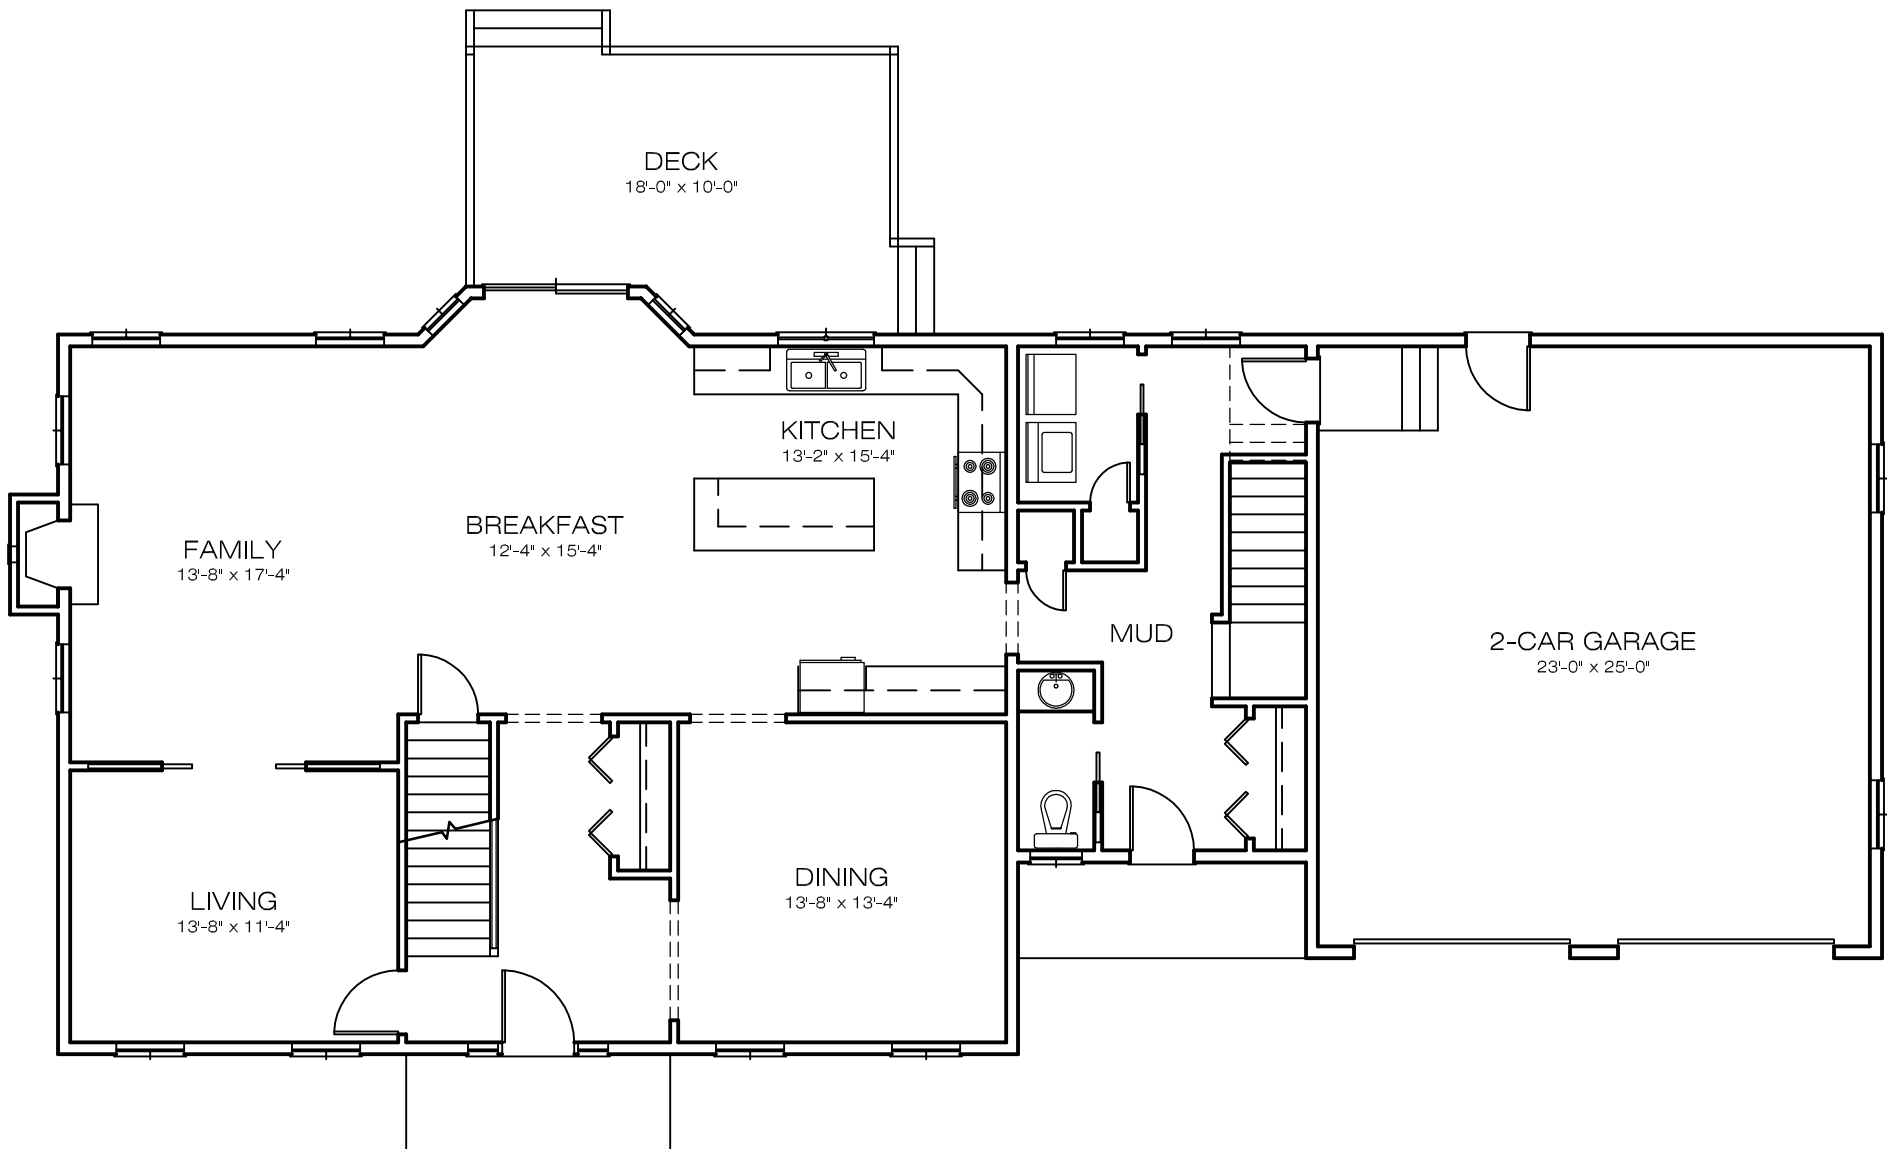

FIRST FLOOR PLAN

PLAN # 3516

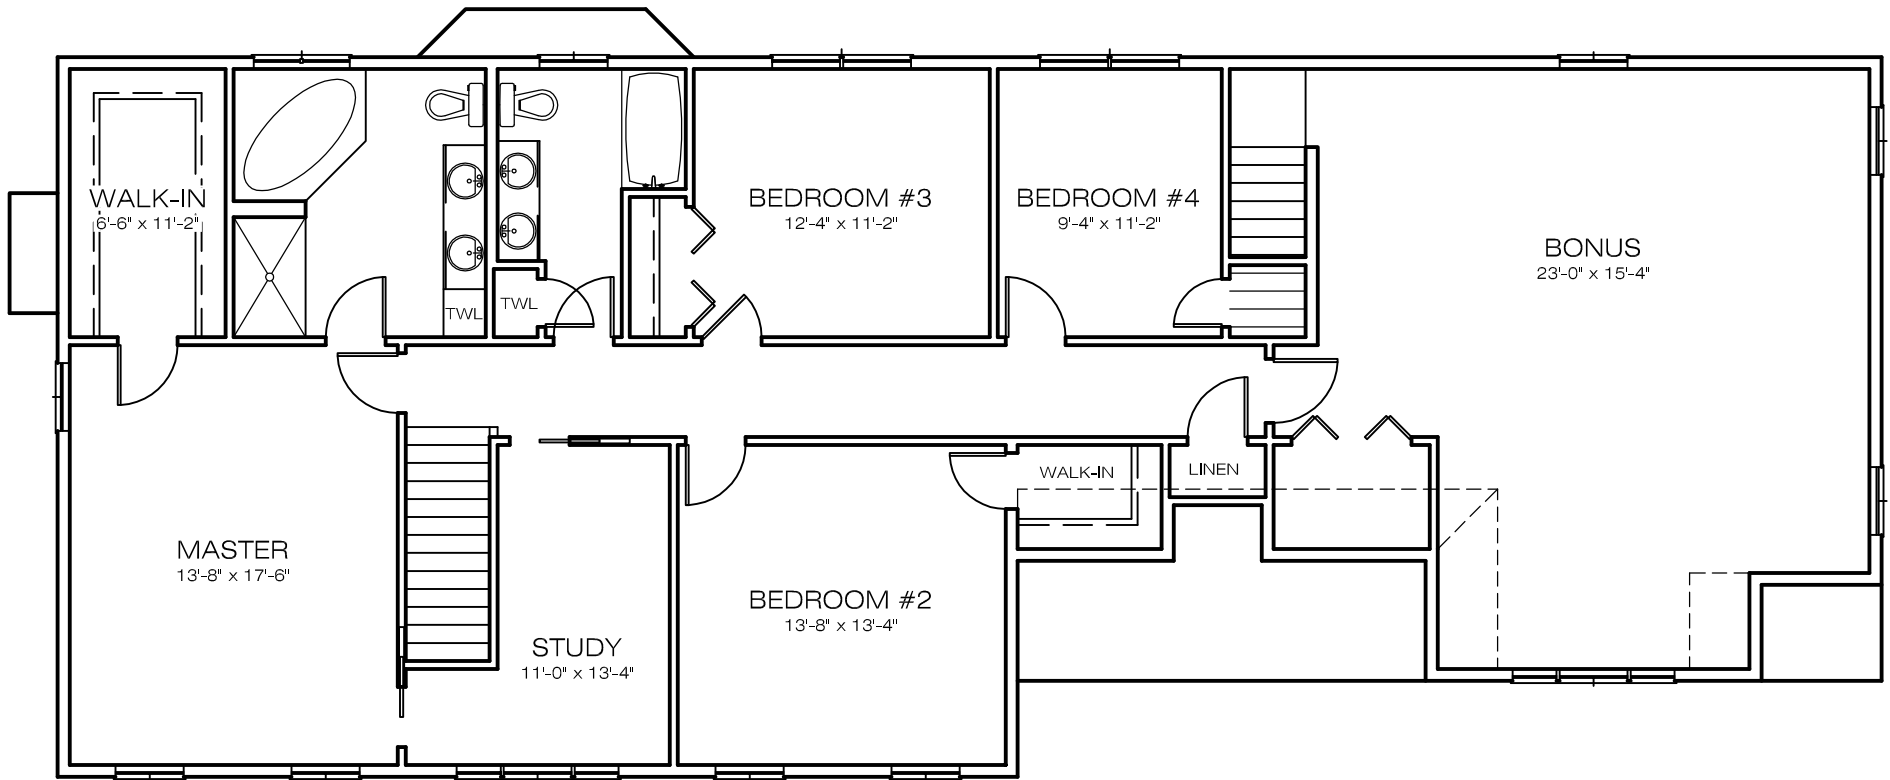

SECOND FLOOR PLAN

PLAN # 3516