





○ FRONT ELEVATION  
PLAN # 3574

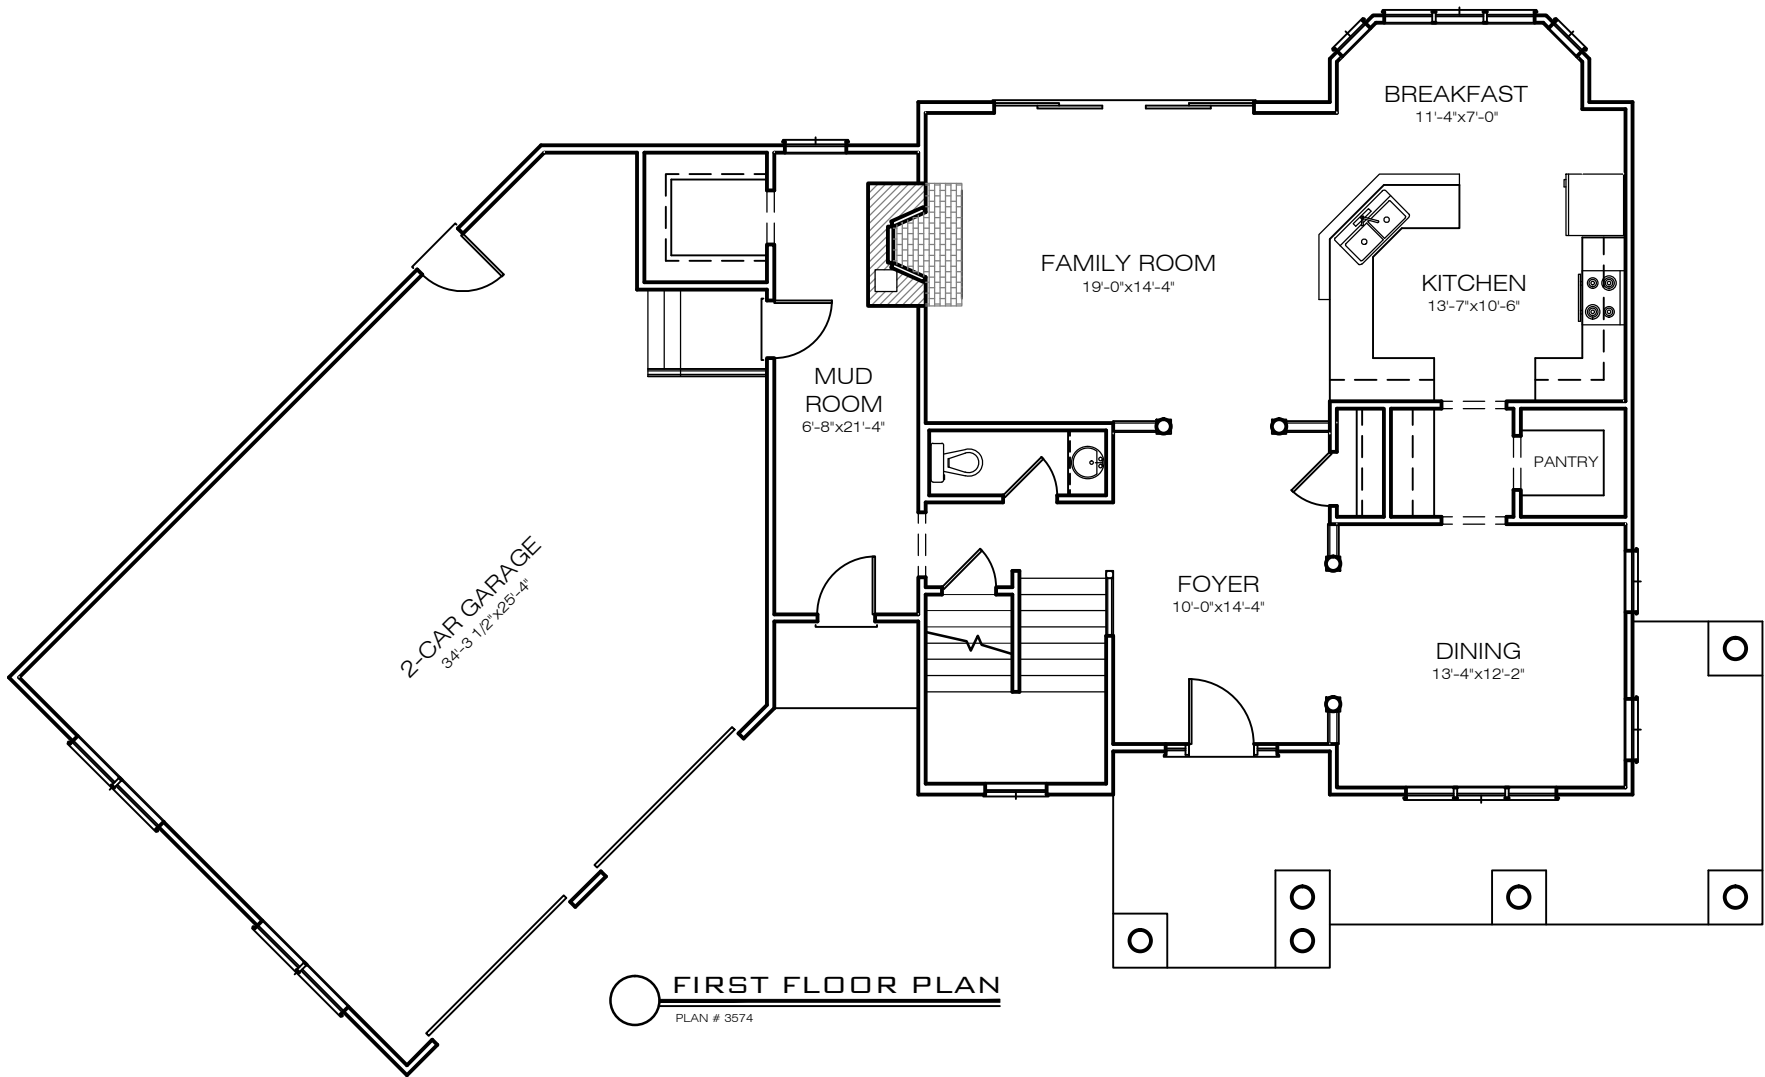

**FIRST FLOOR PLAN**  
PLAN # 3574

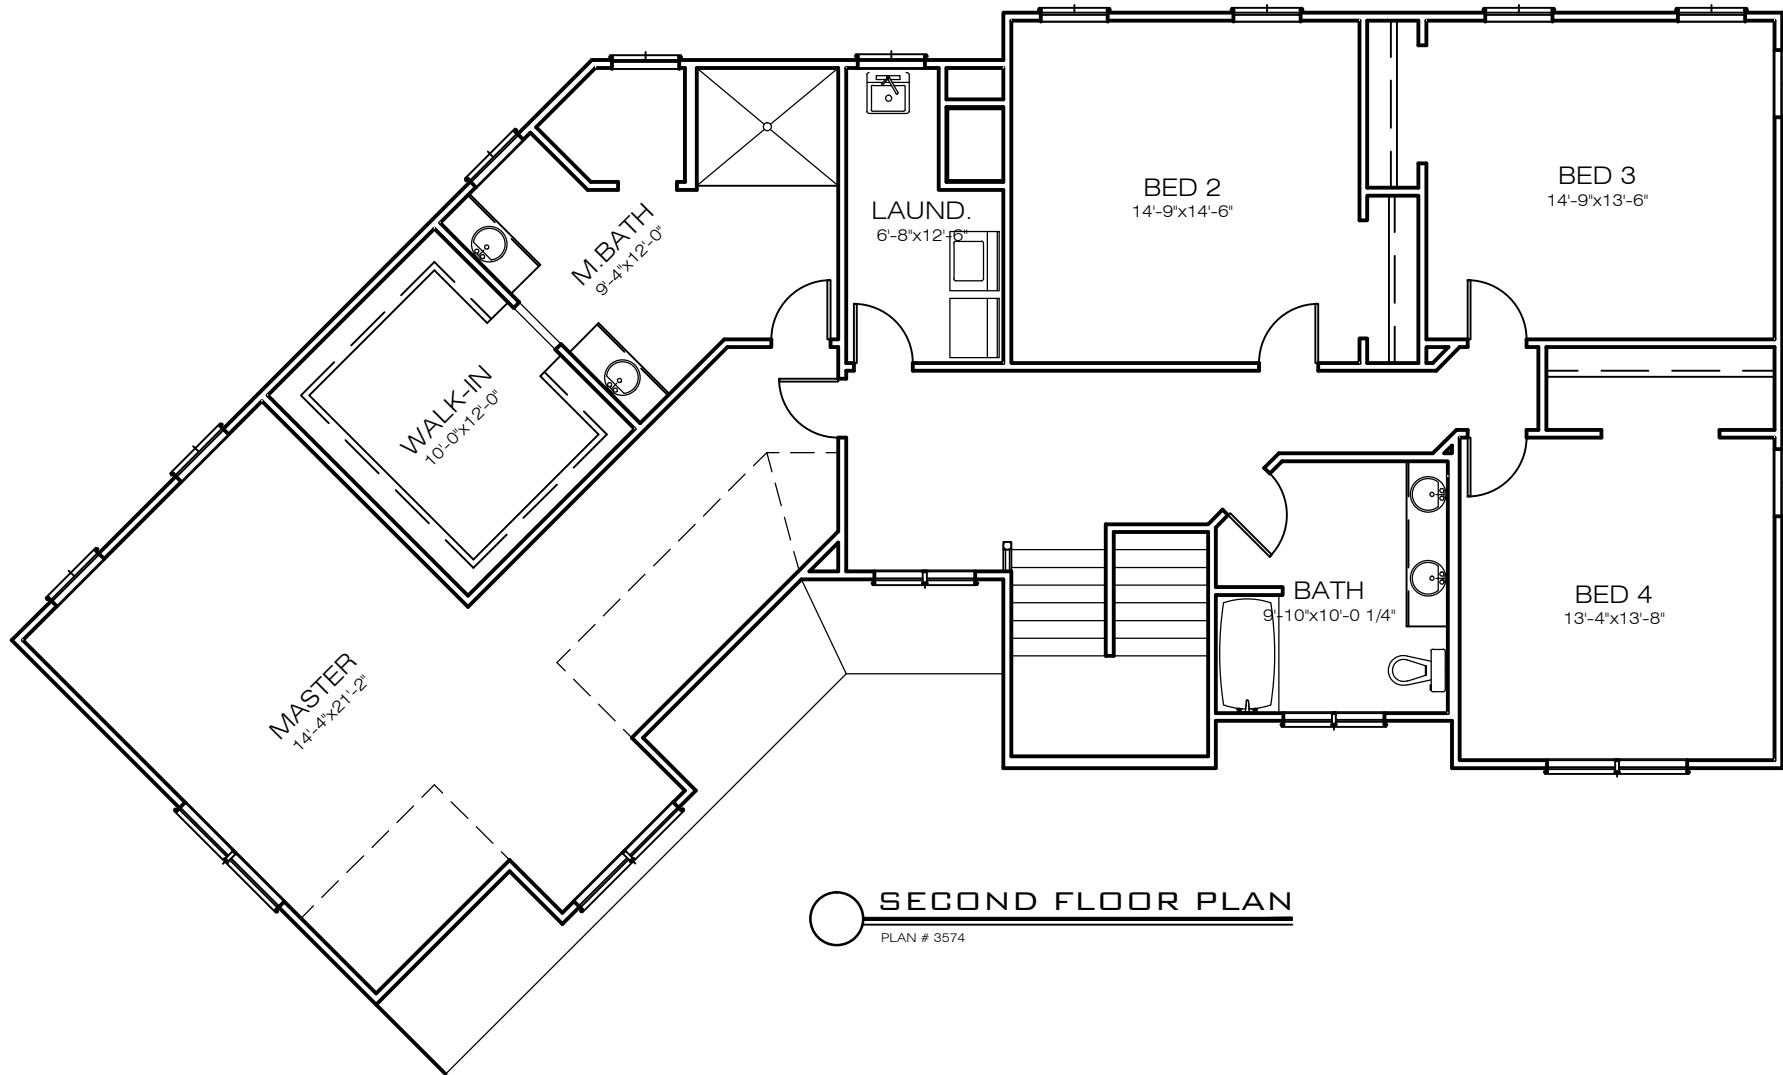

 **SECOND FLOOR PLAN**  
PLAN # 3574