





FRONT ELEVATION
PLAN # 3613

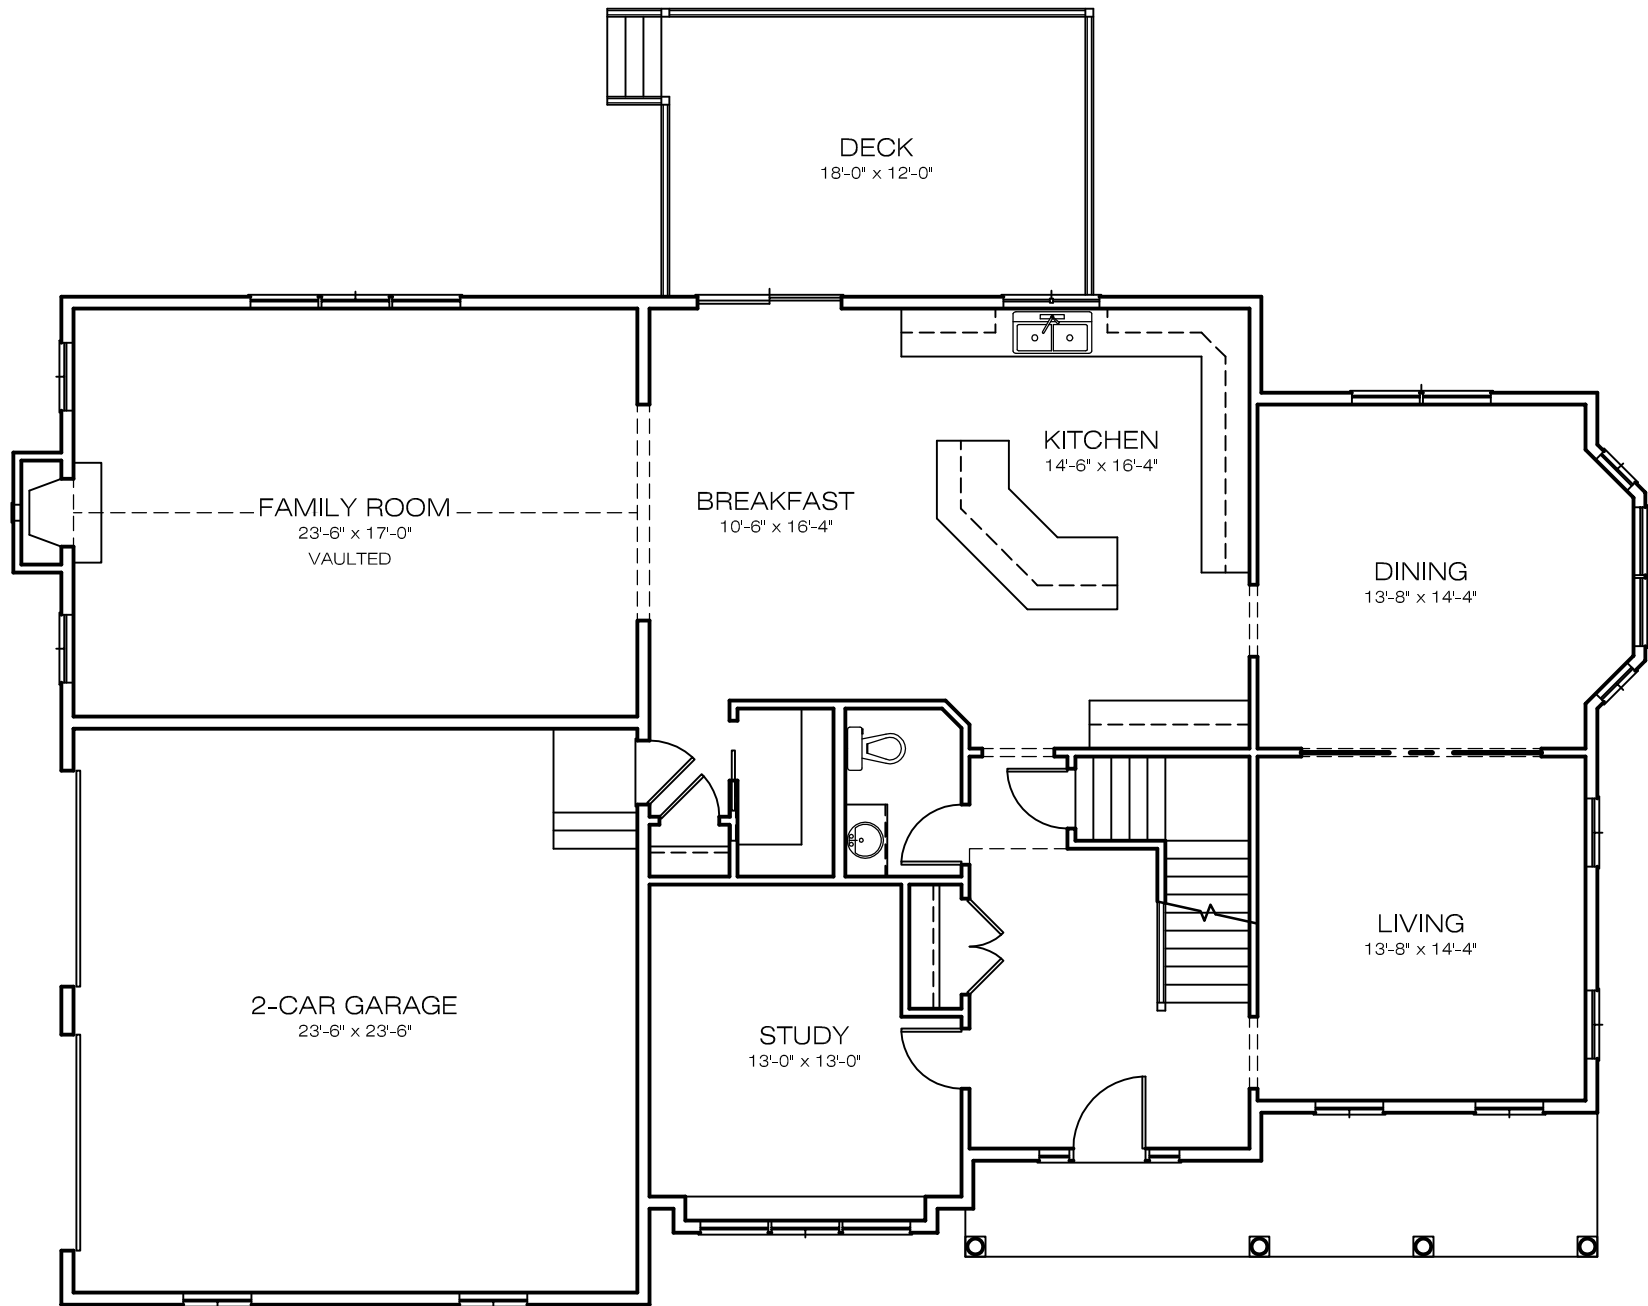

FIRST FLOOR PLAN

PLAN # 3613

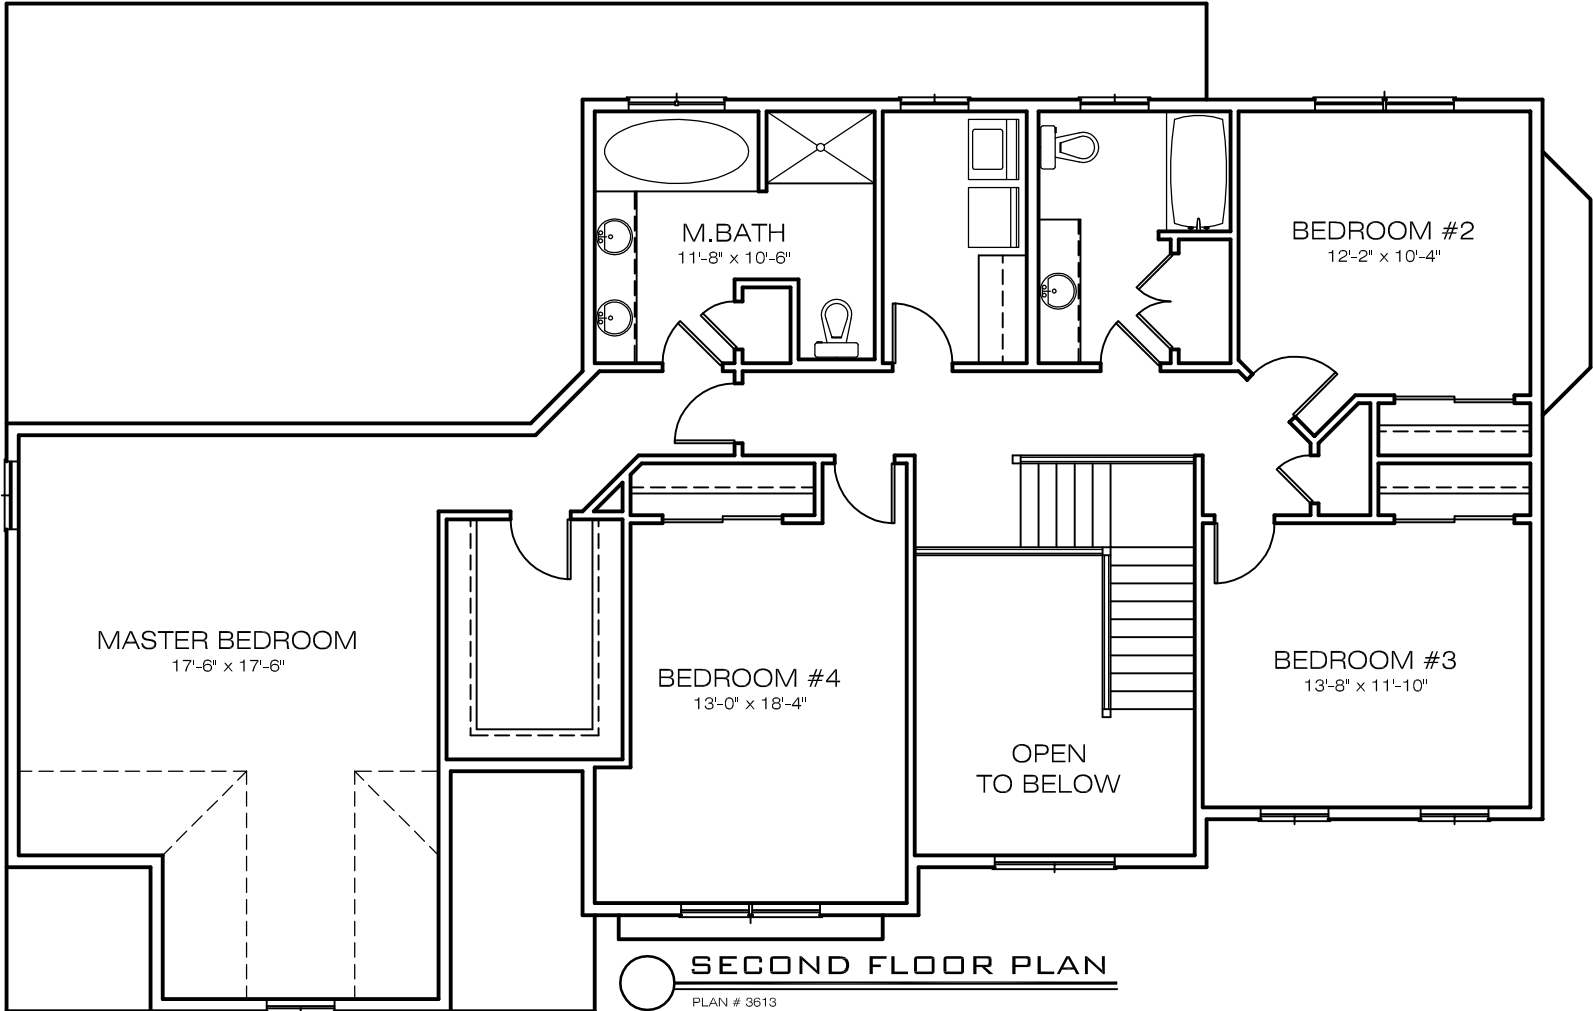

SECOND FLOOR PLAN

PLAN # 3613