





FRONT ELEVATION

PLAN # 3625

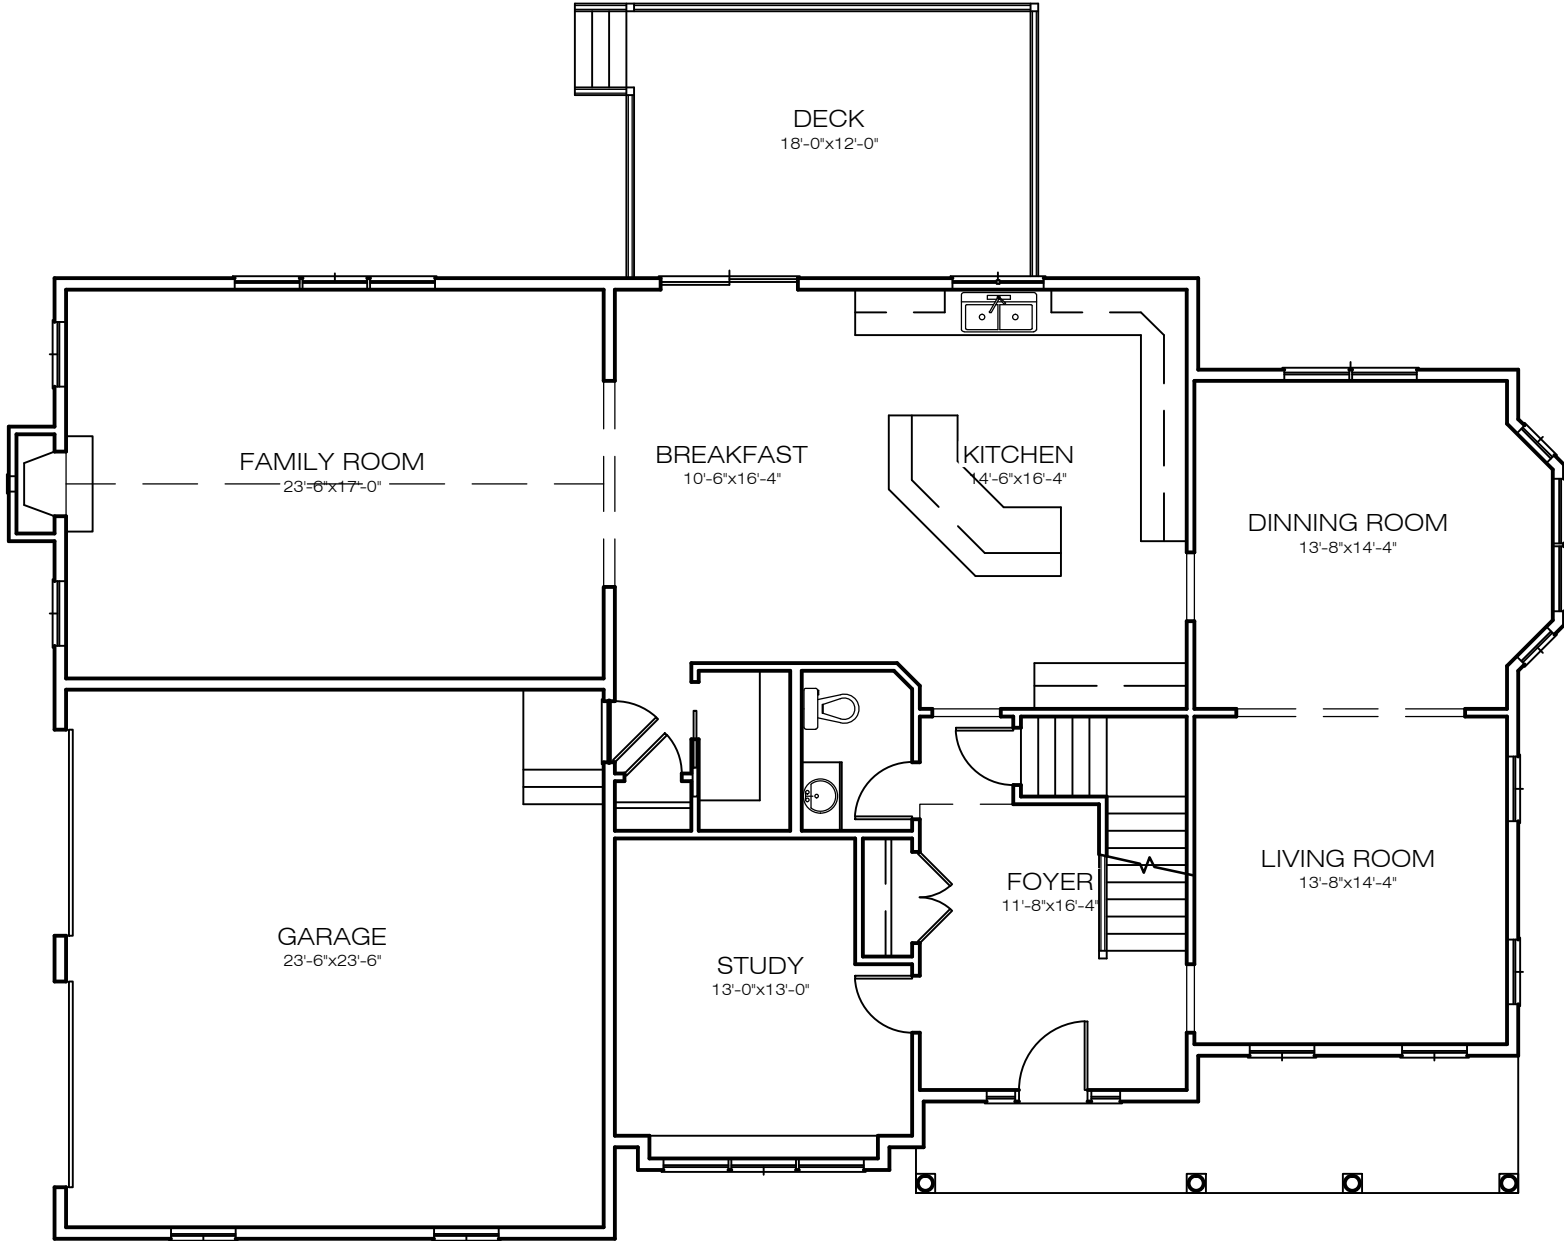

FIRST FLOOR PLAN

PLAN # 3625

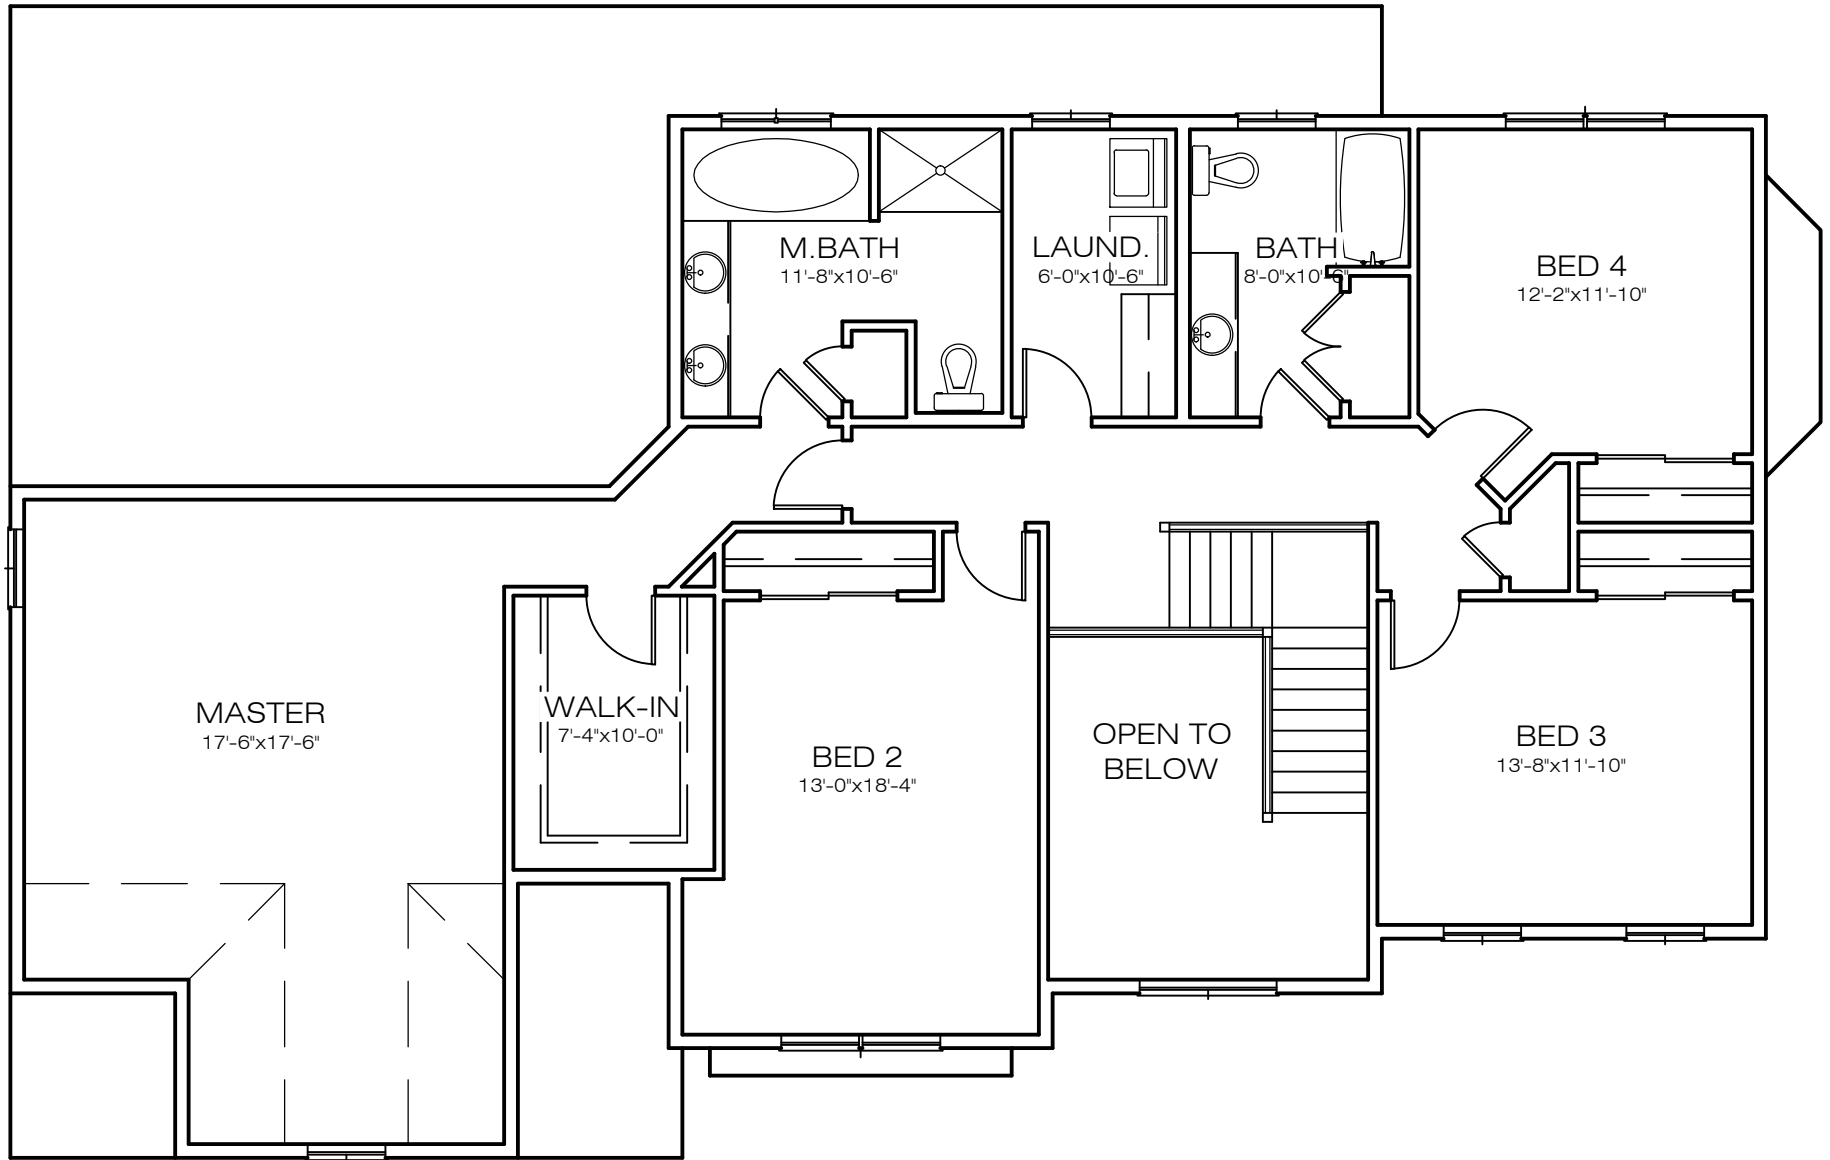

SECOND FLOOR PLAN

PLAN # 3625