





FRONT ELEVATION

PLAN # 3626

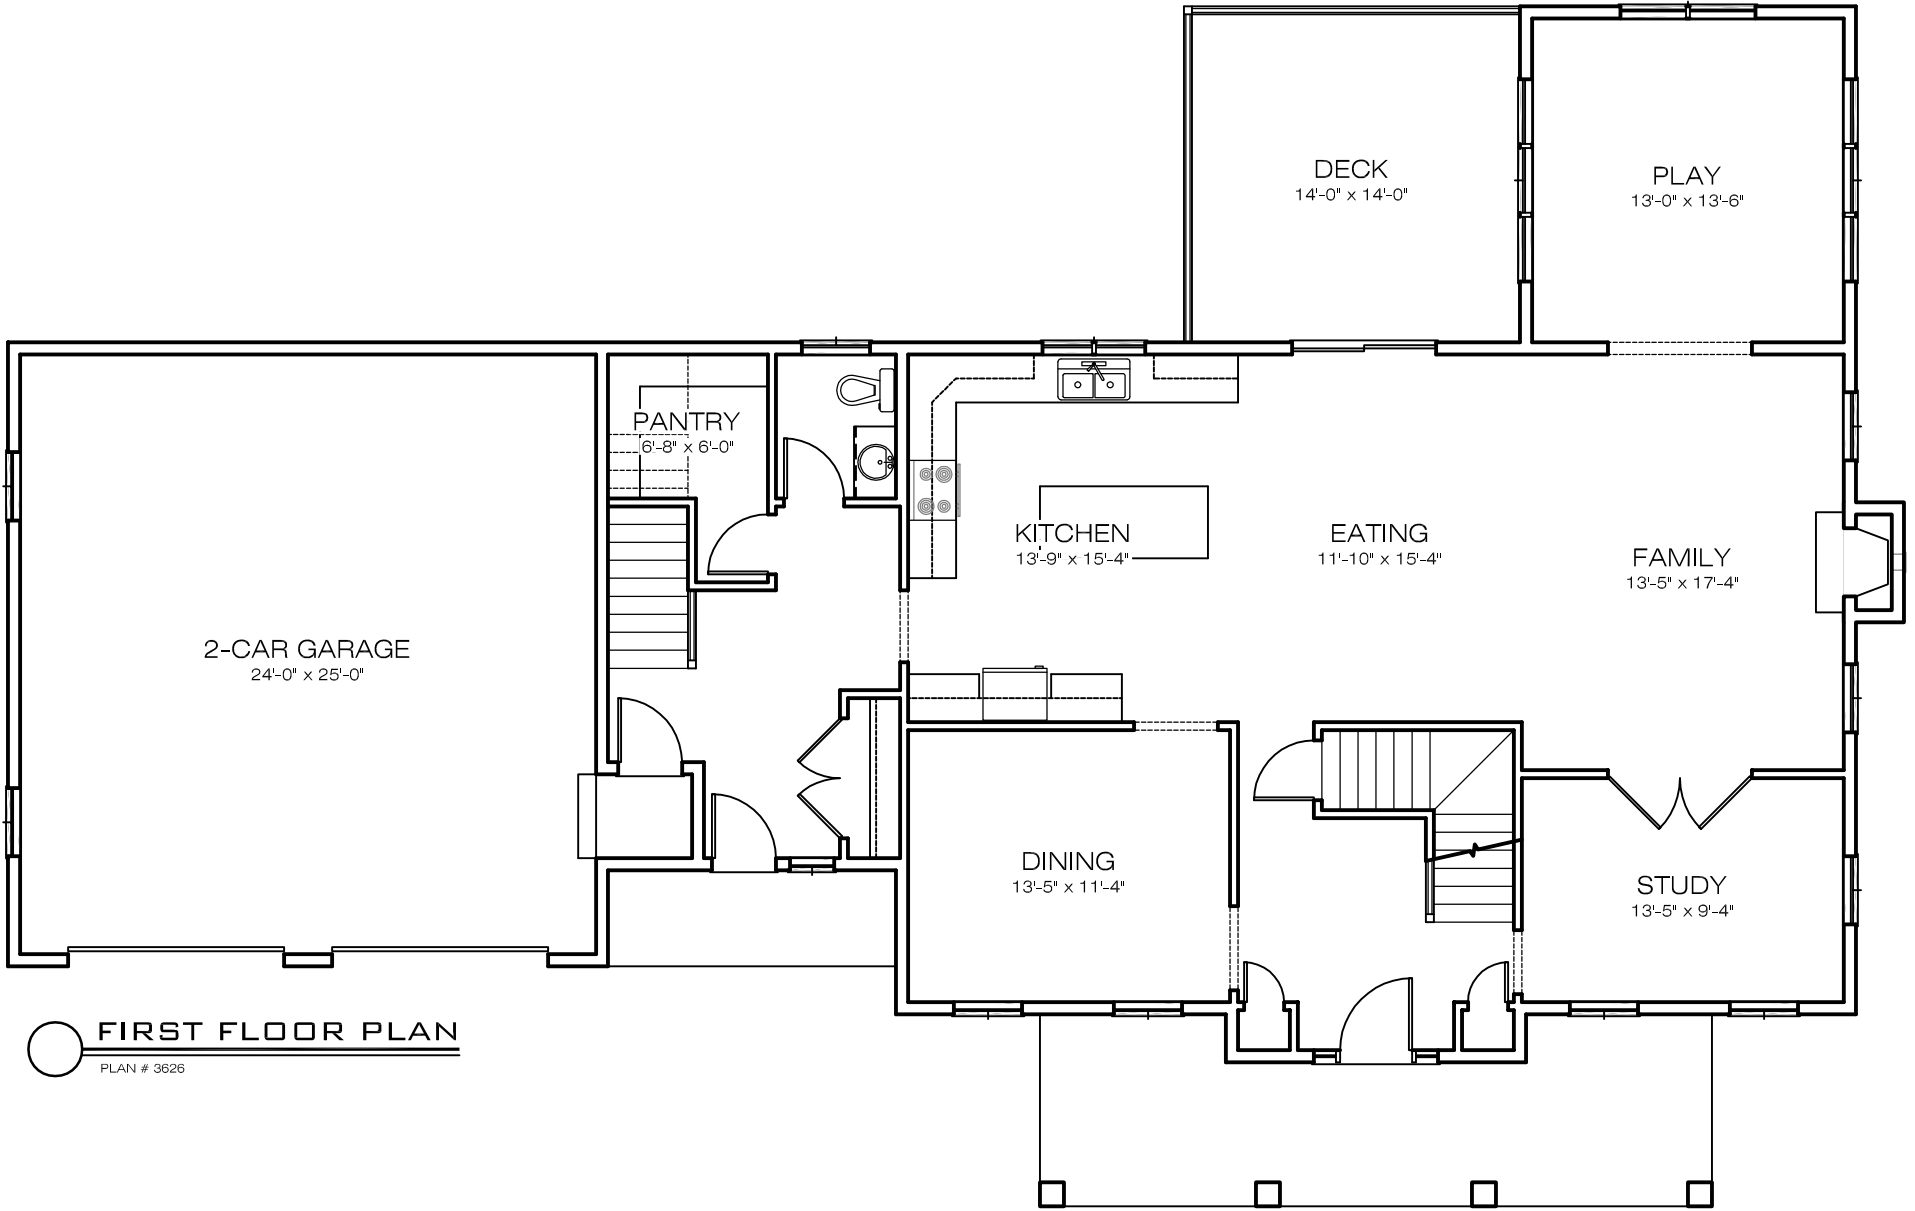

FIRST FLOOR PLAN
PLAN # 3626

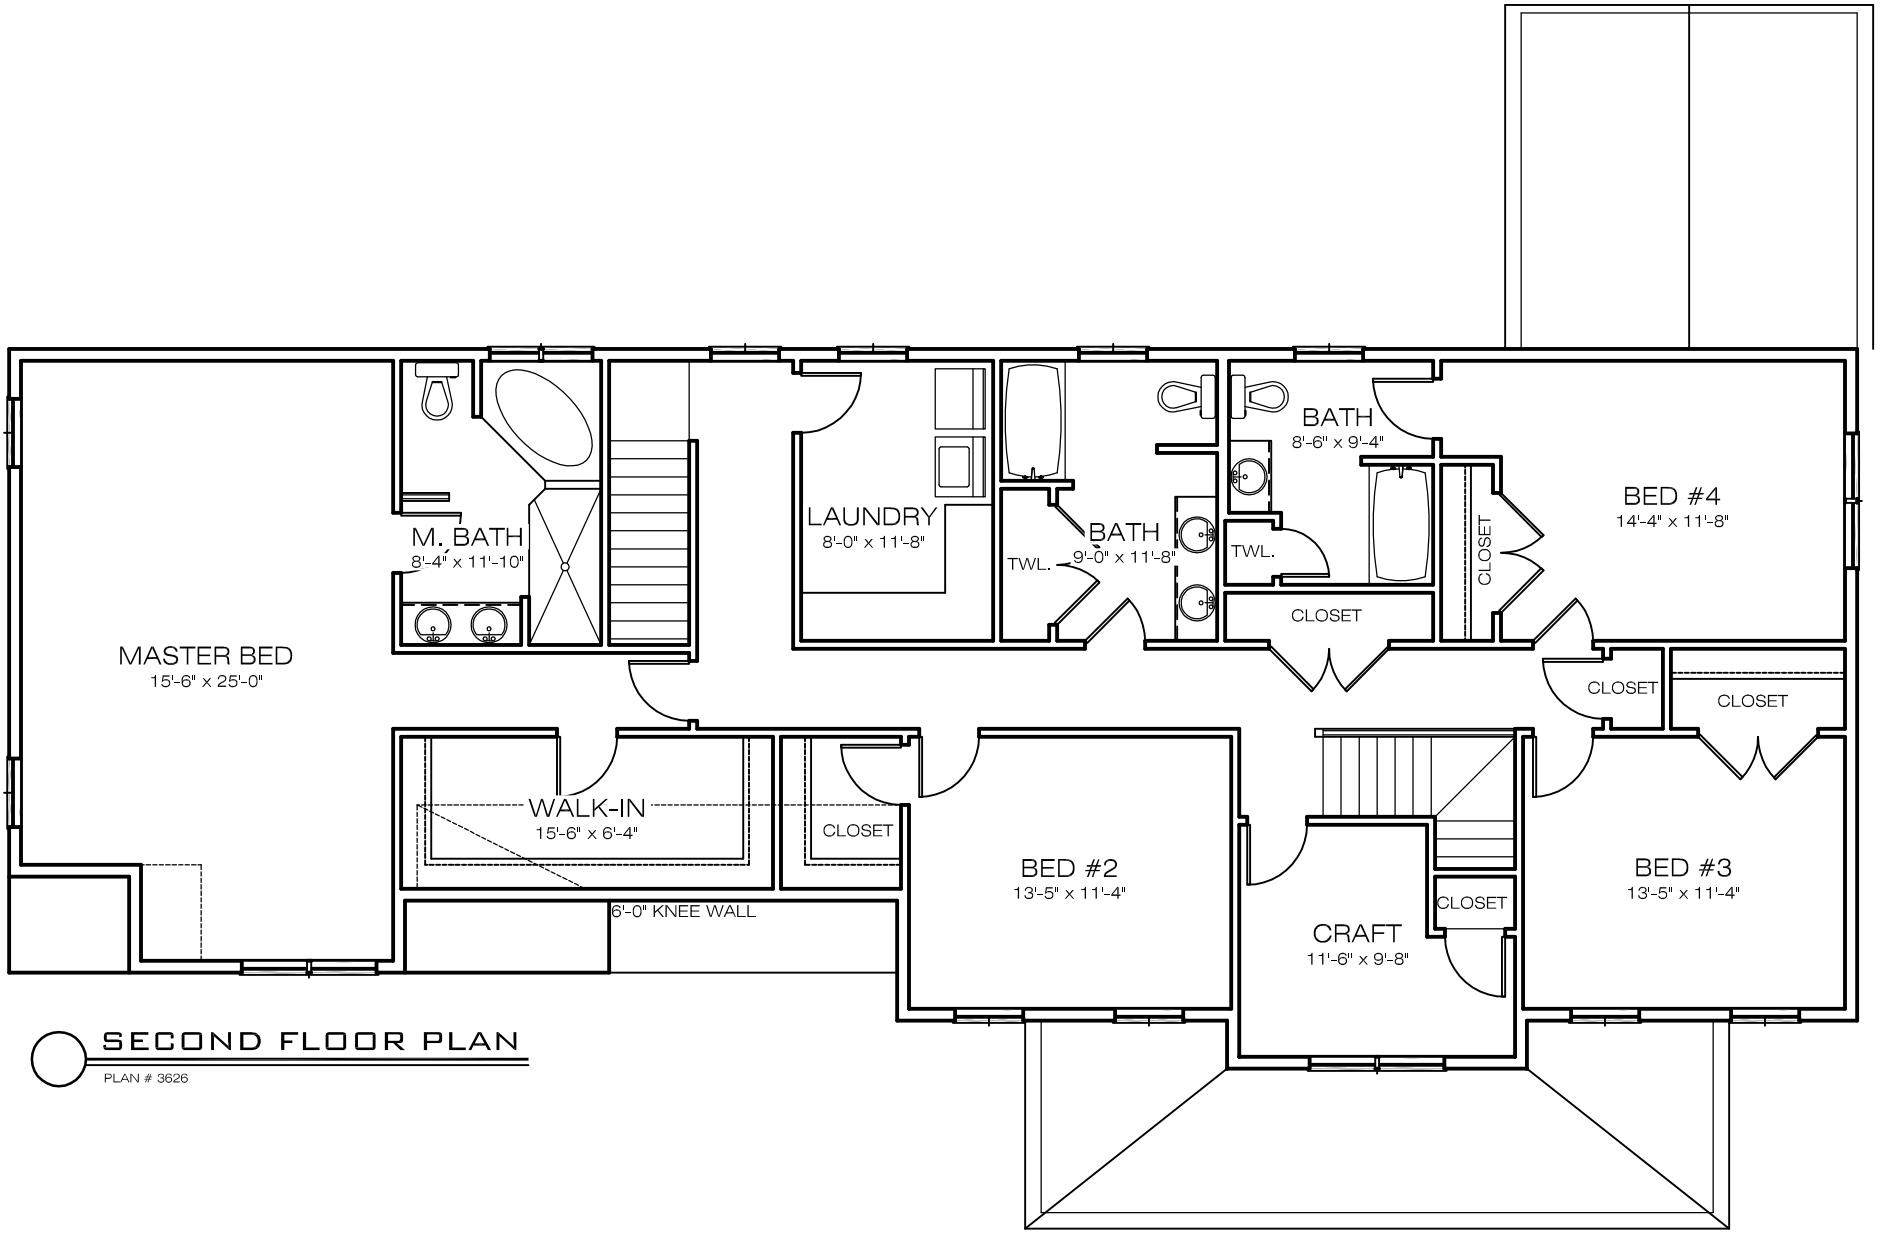

SECOND FLOOR PLAN
 PLAN # 3626