





FRONT ELEVATION

PLAN # 3747

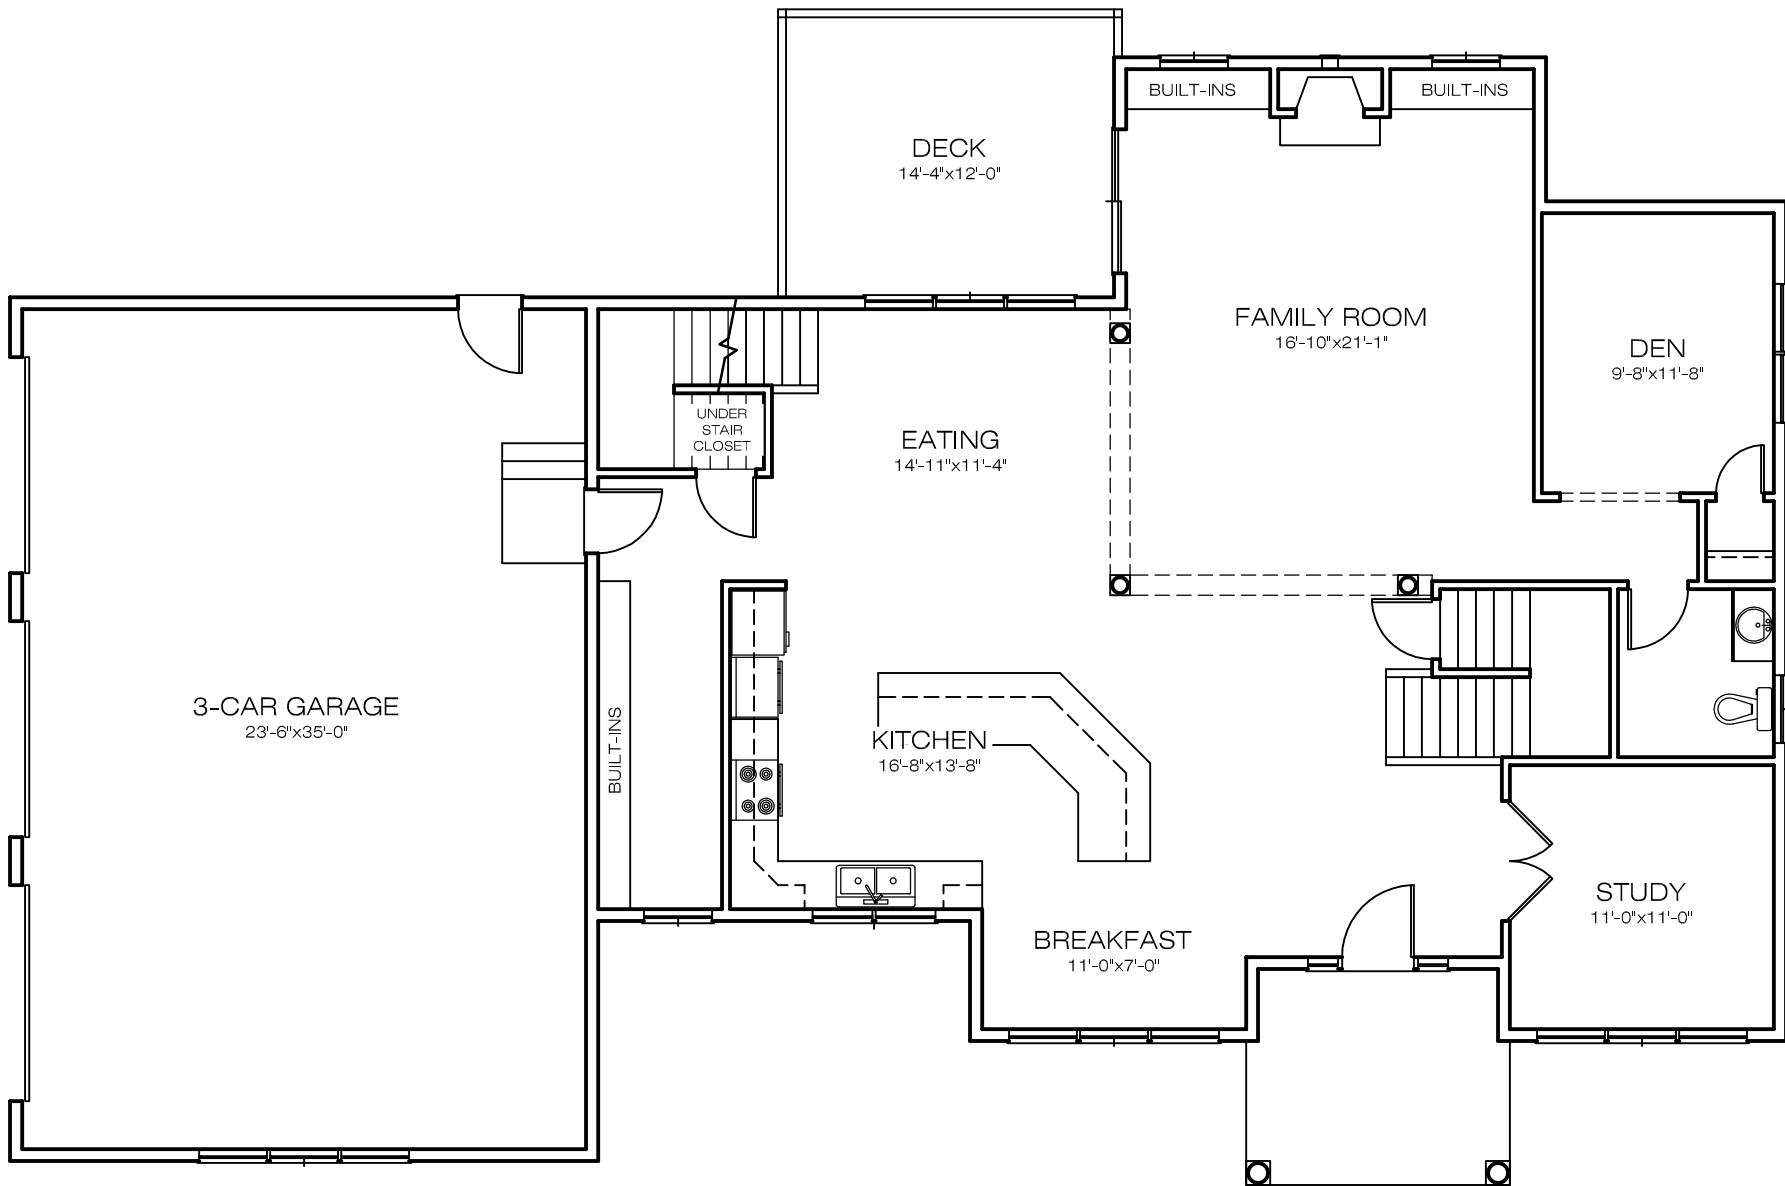

FIRST FLOOR PLAN
PLAN # 3747

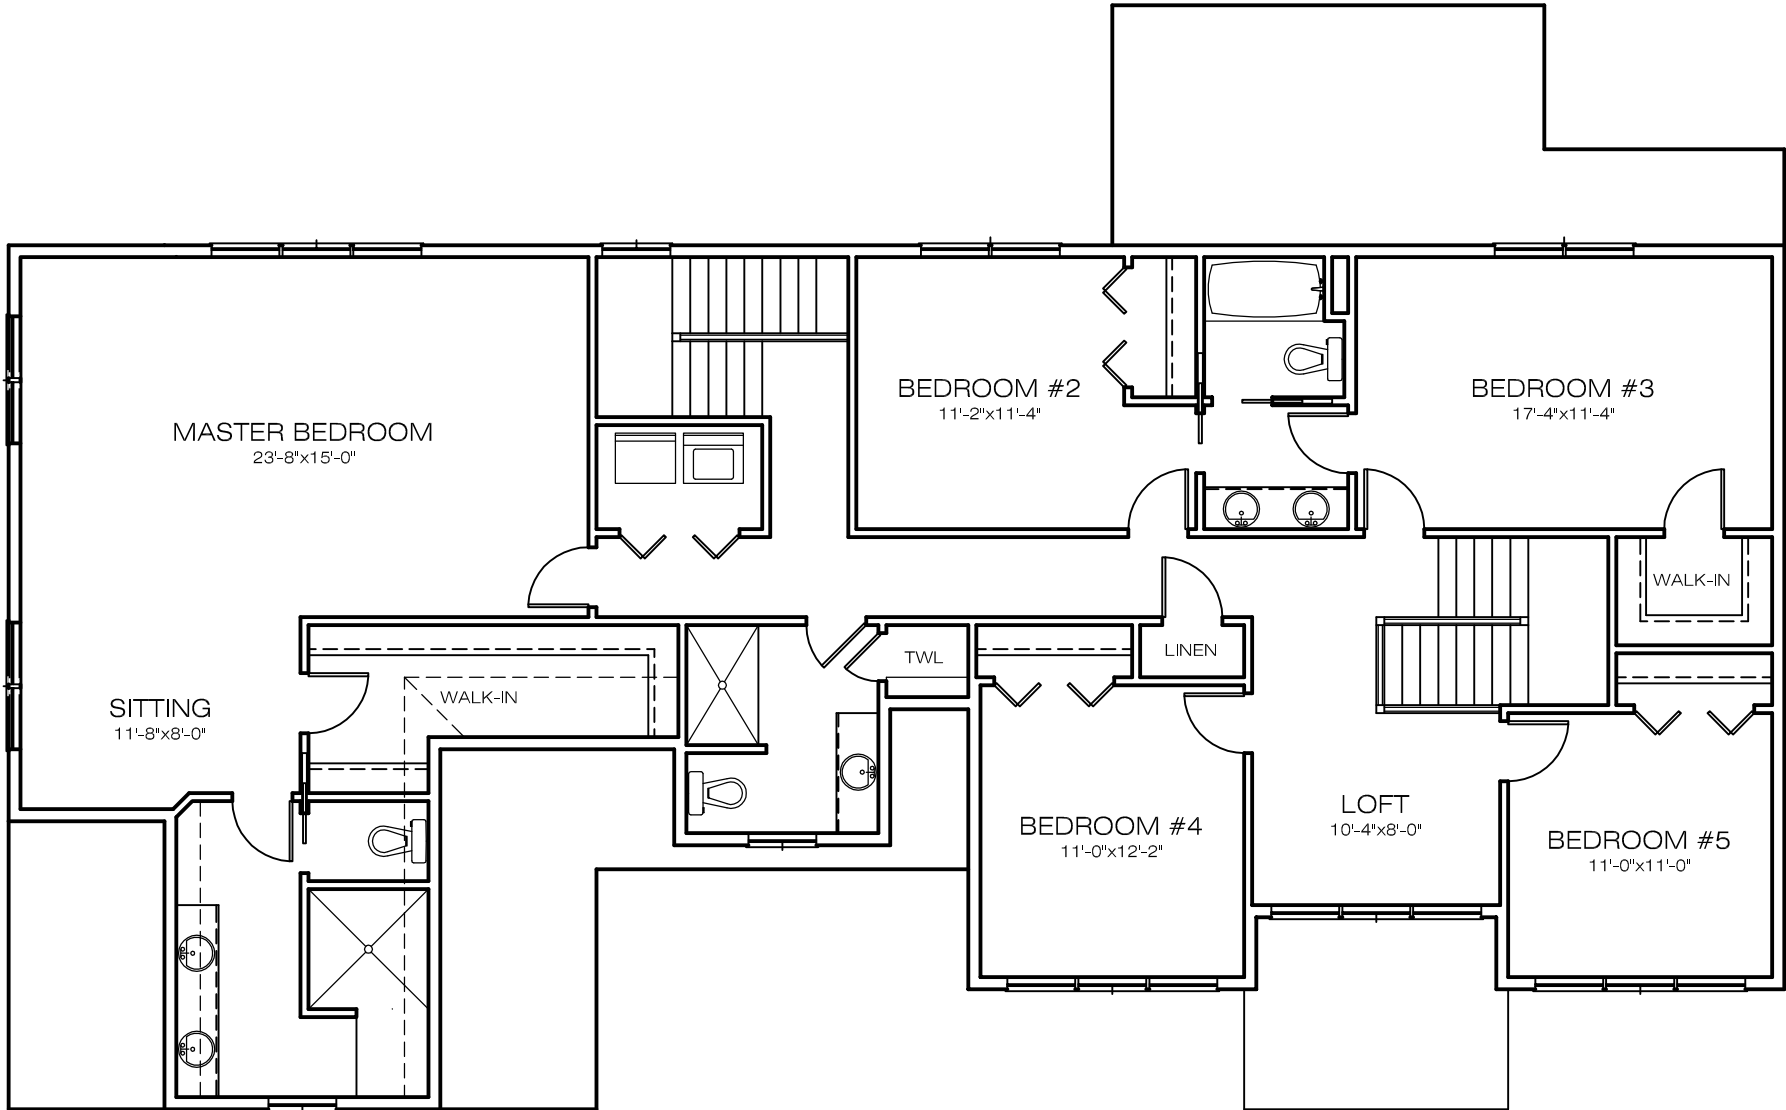

SECOND FLOOR PLAN

PLAN # 3747