





FRONT ELEVATION

PLAN # 3790

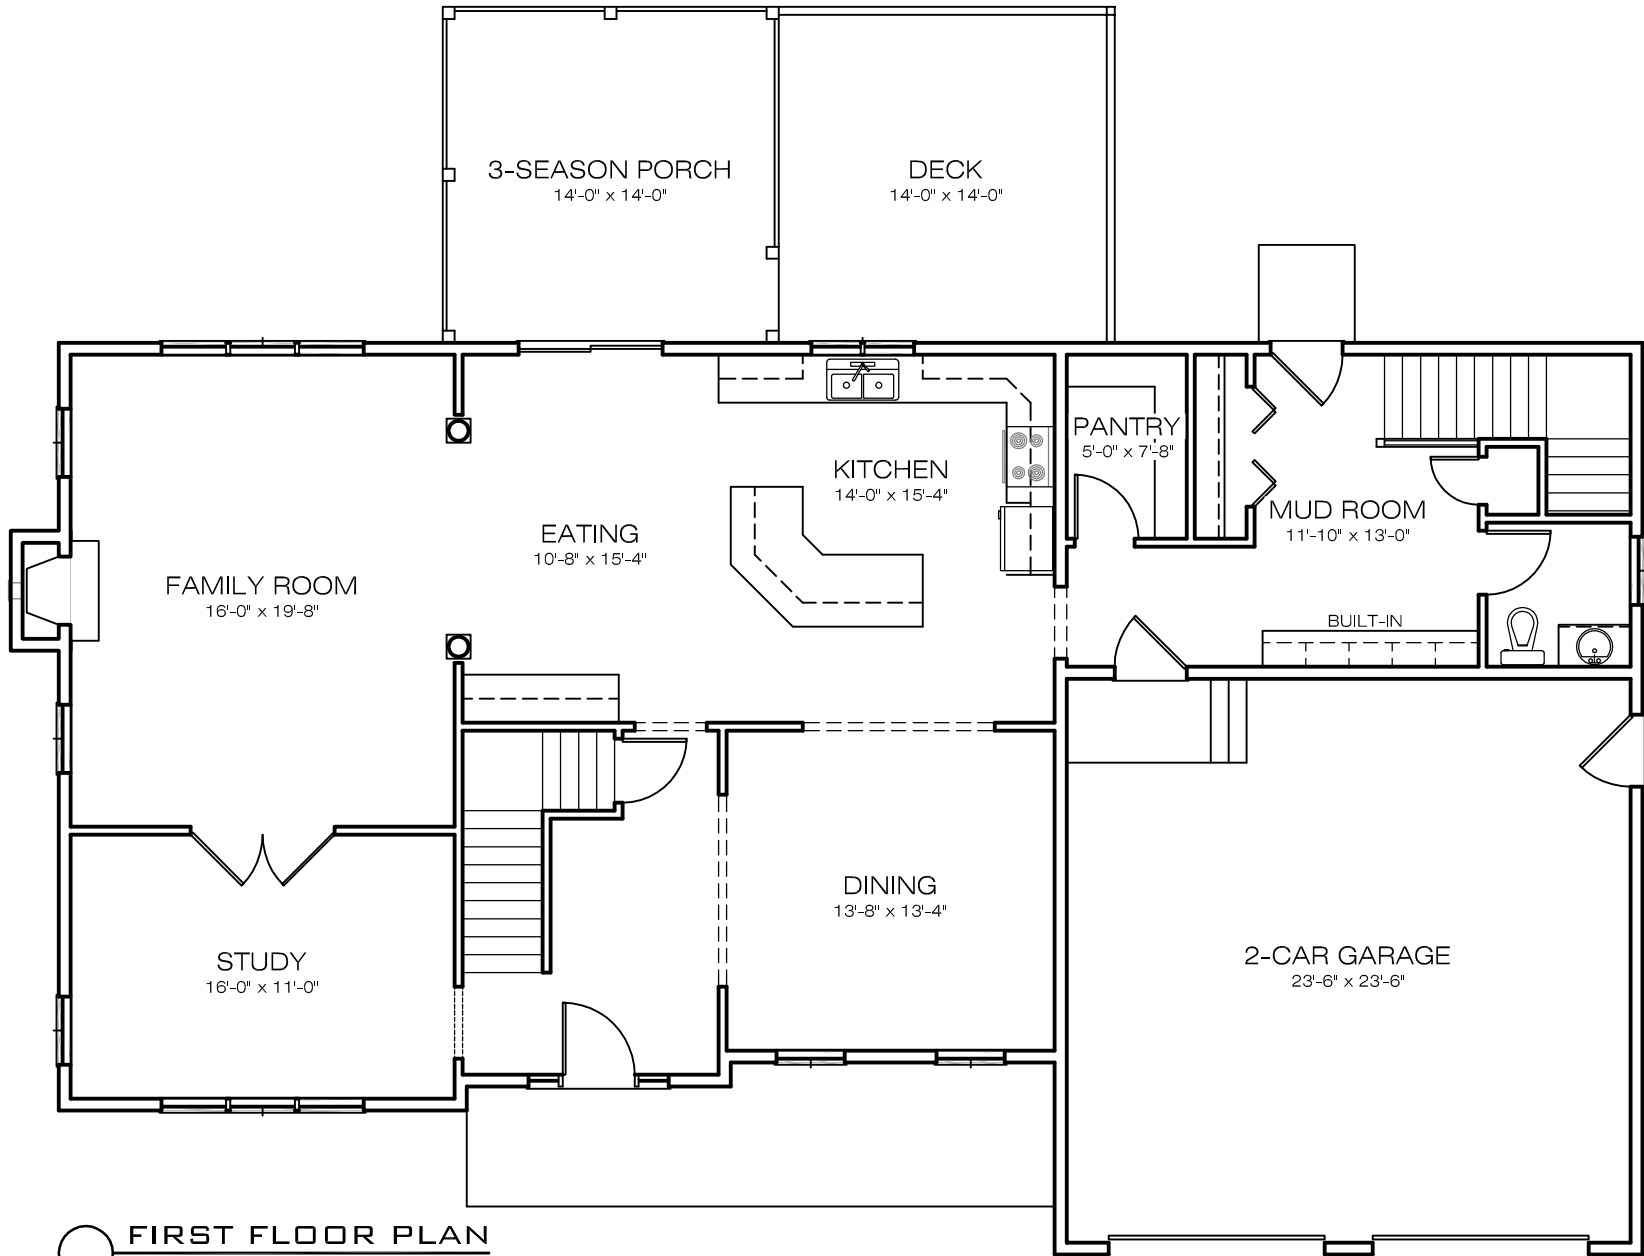

FIRST FLOOR PLAN
PLAN # 3790

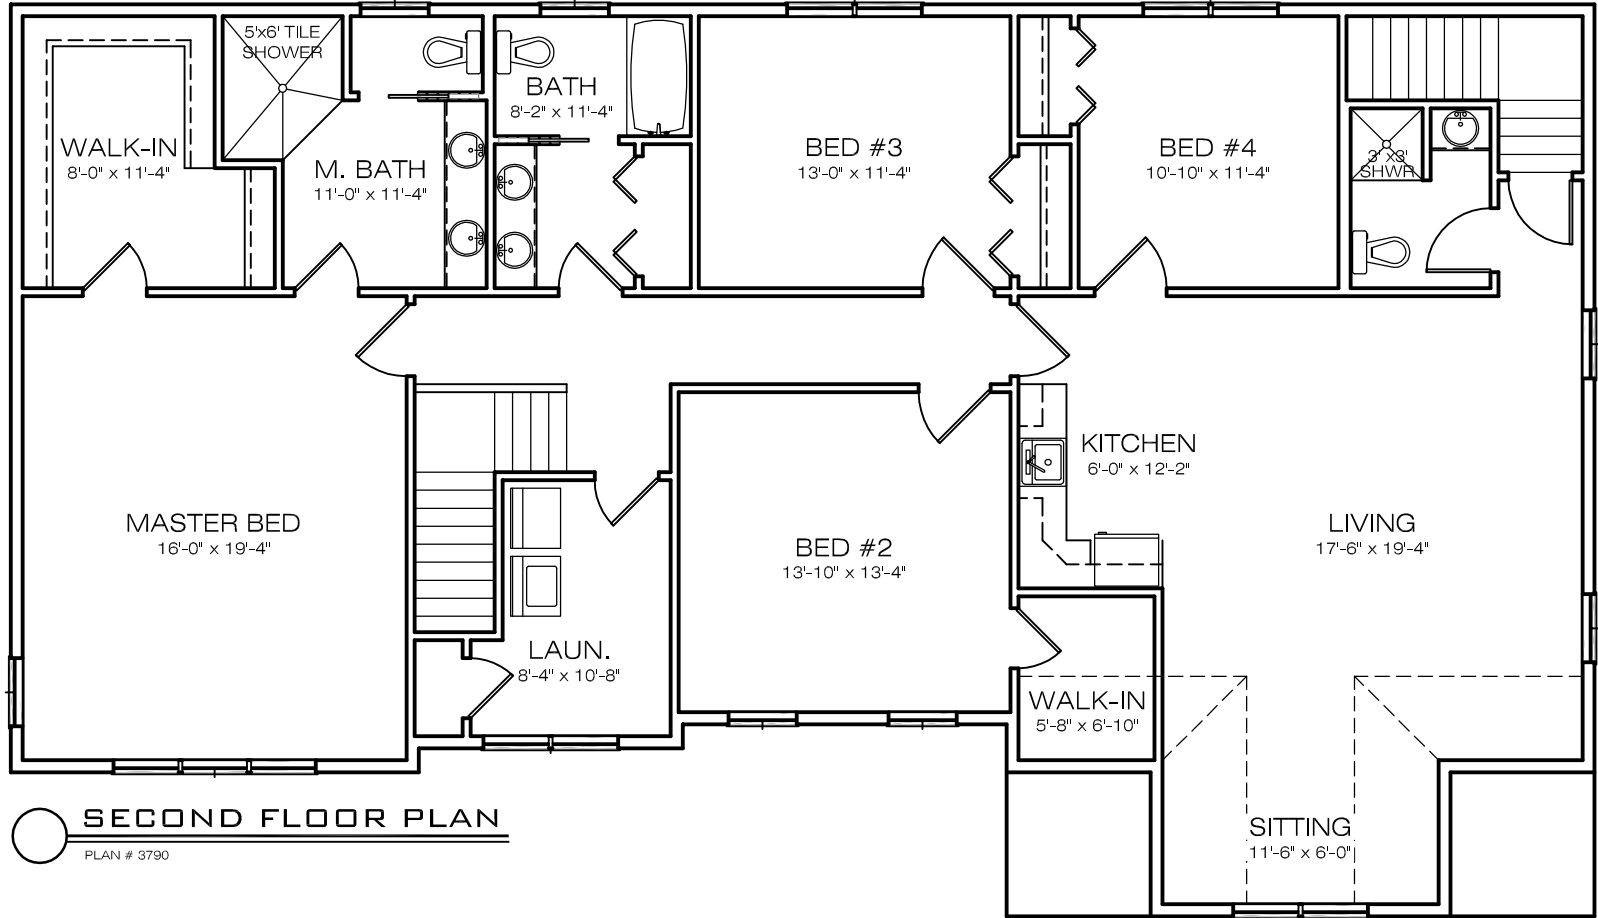

SECOND FLOOR PLAN

PLAN # 3790